


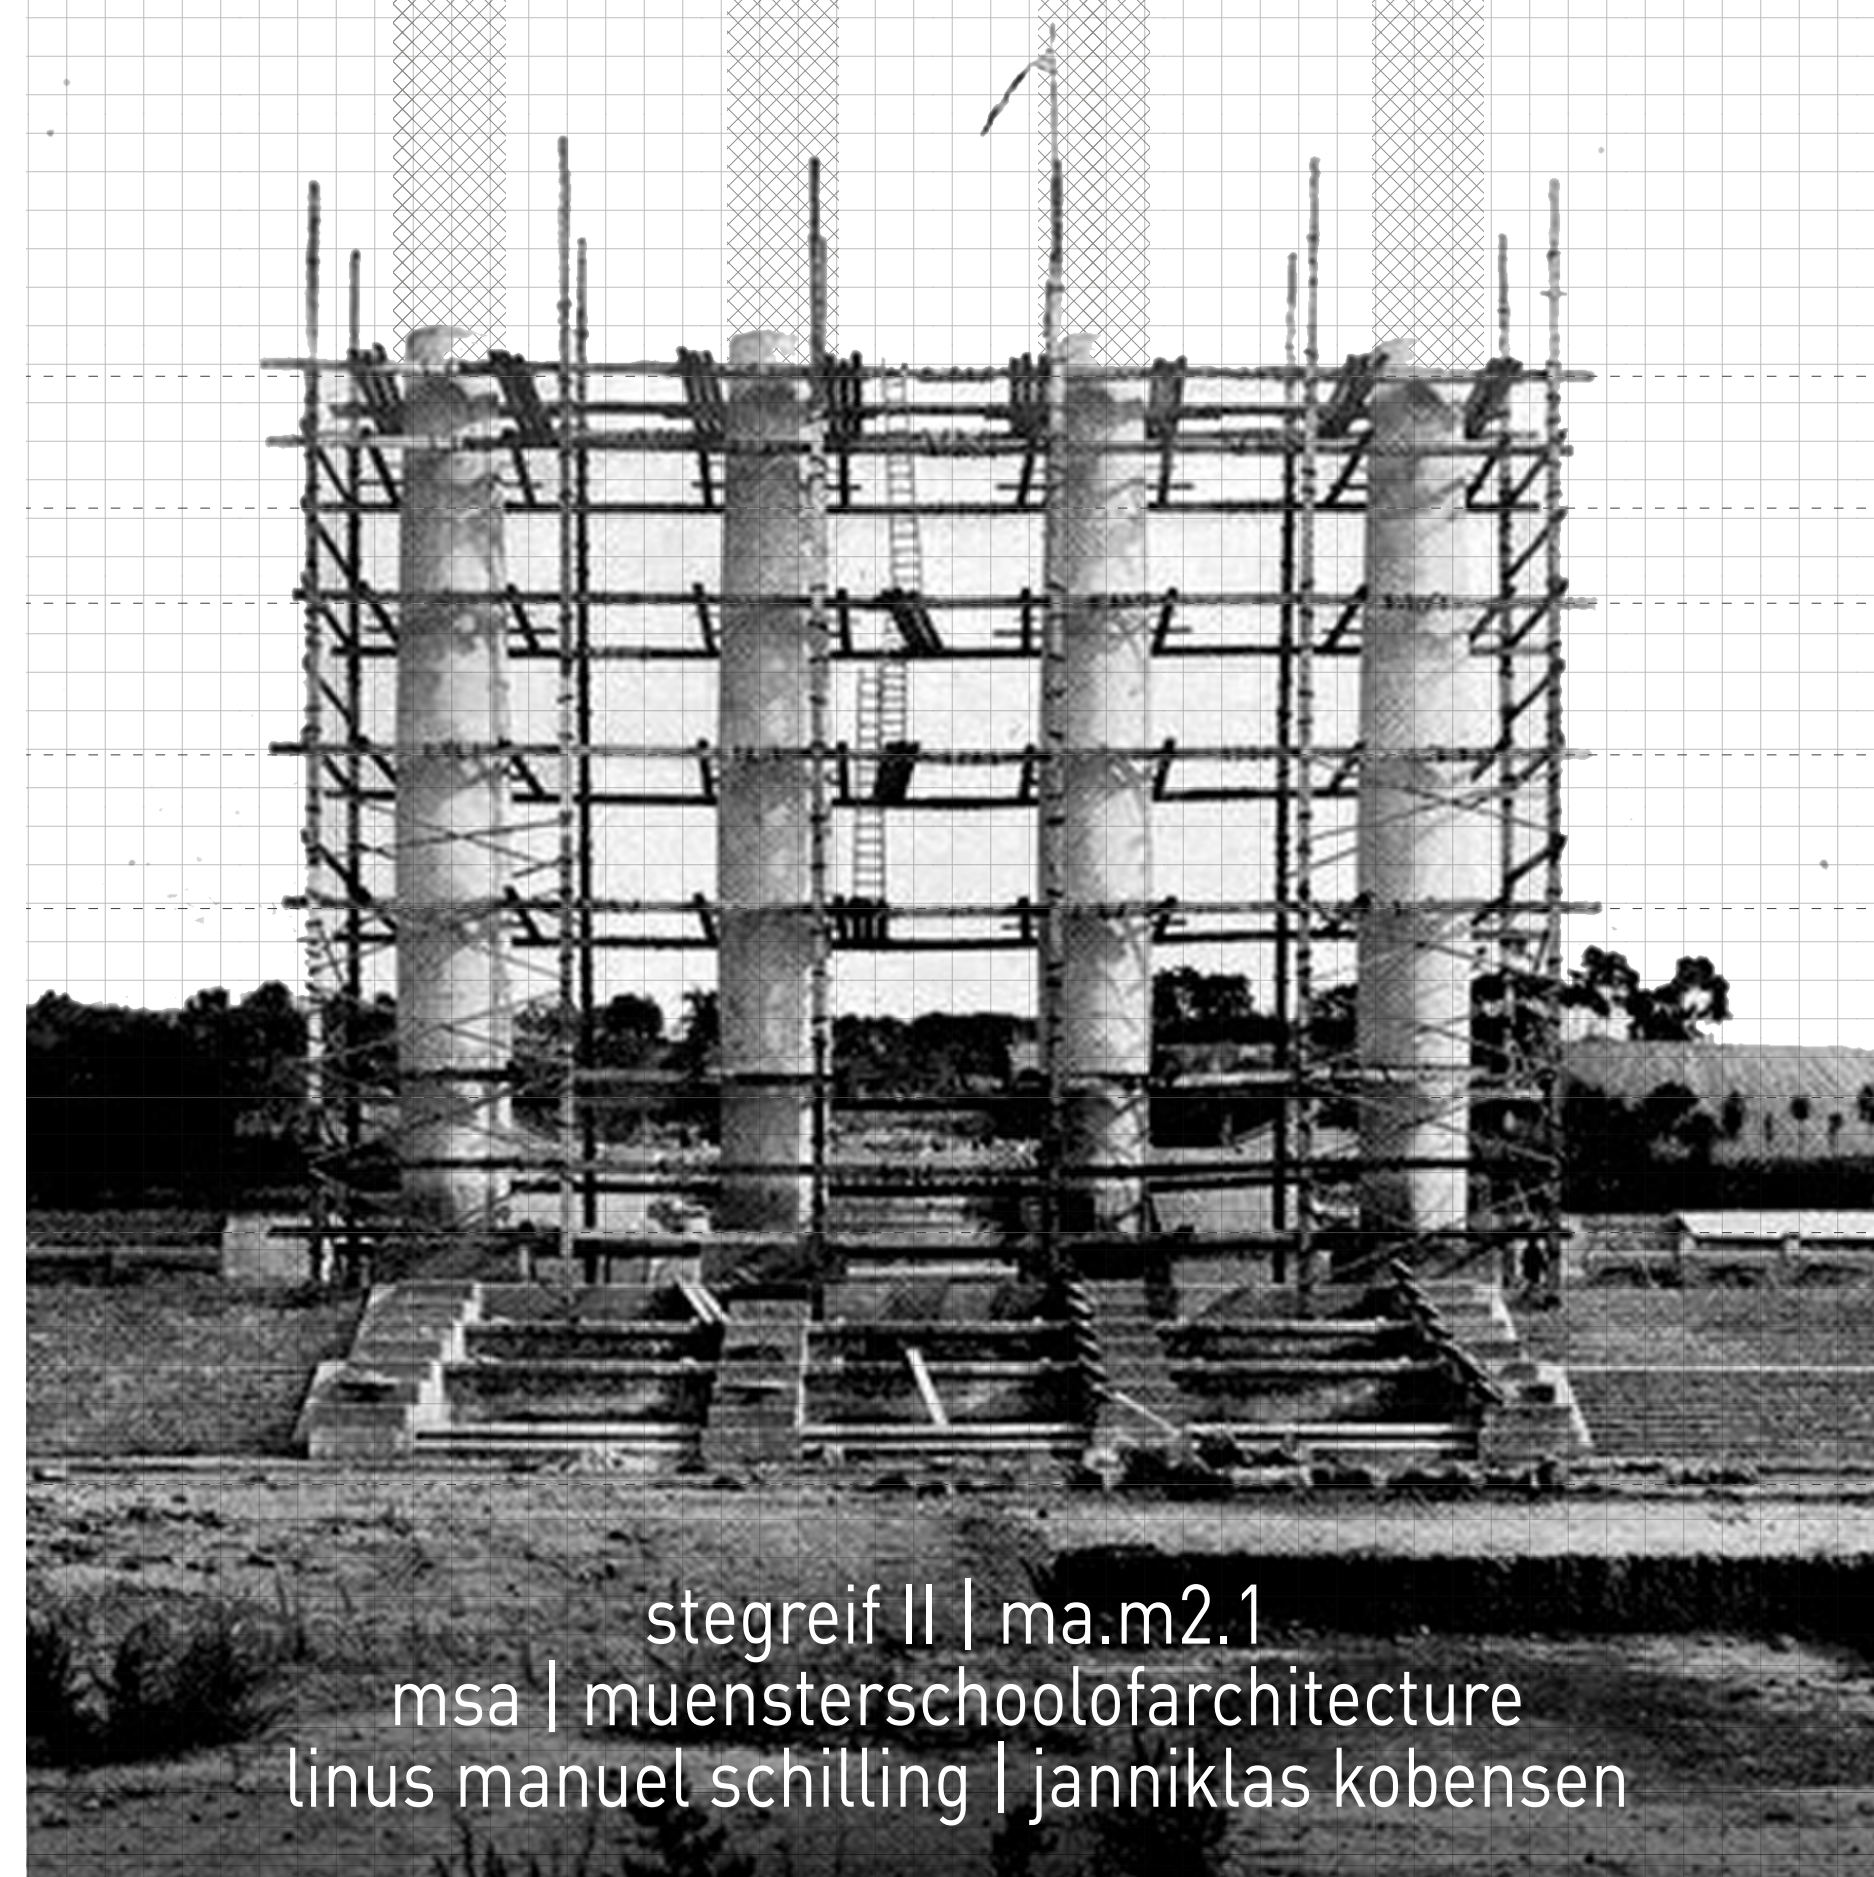
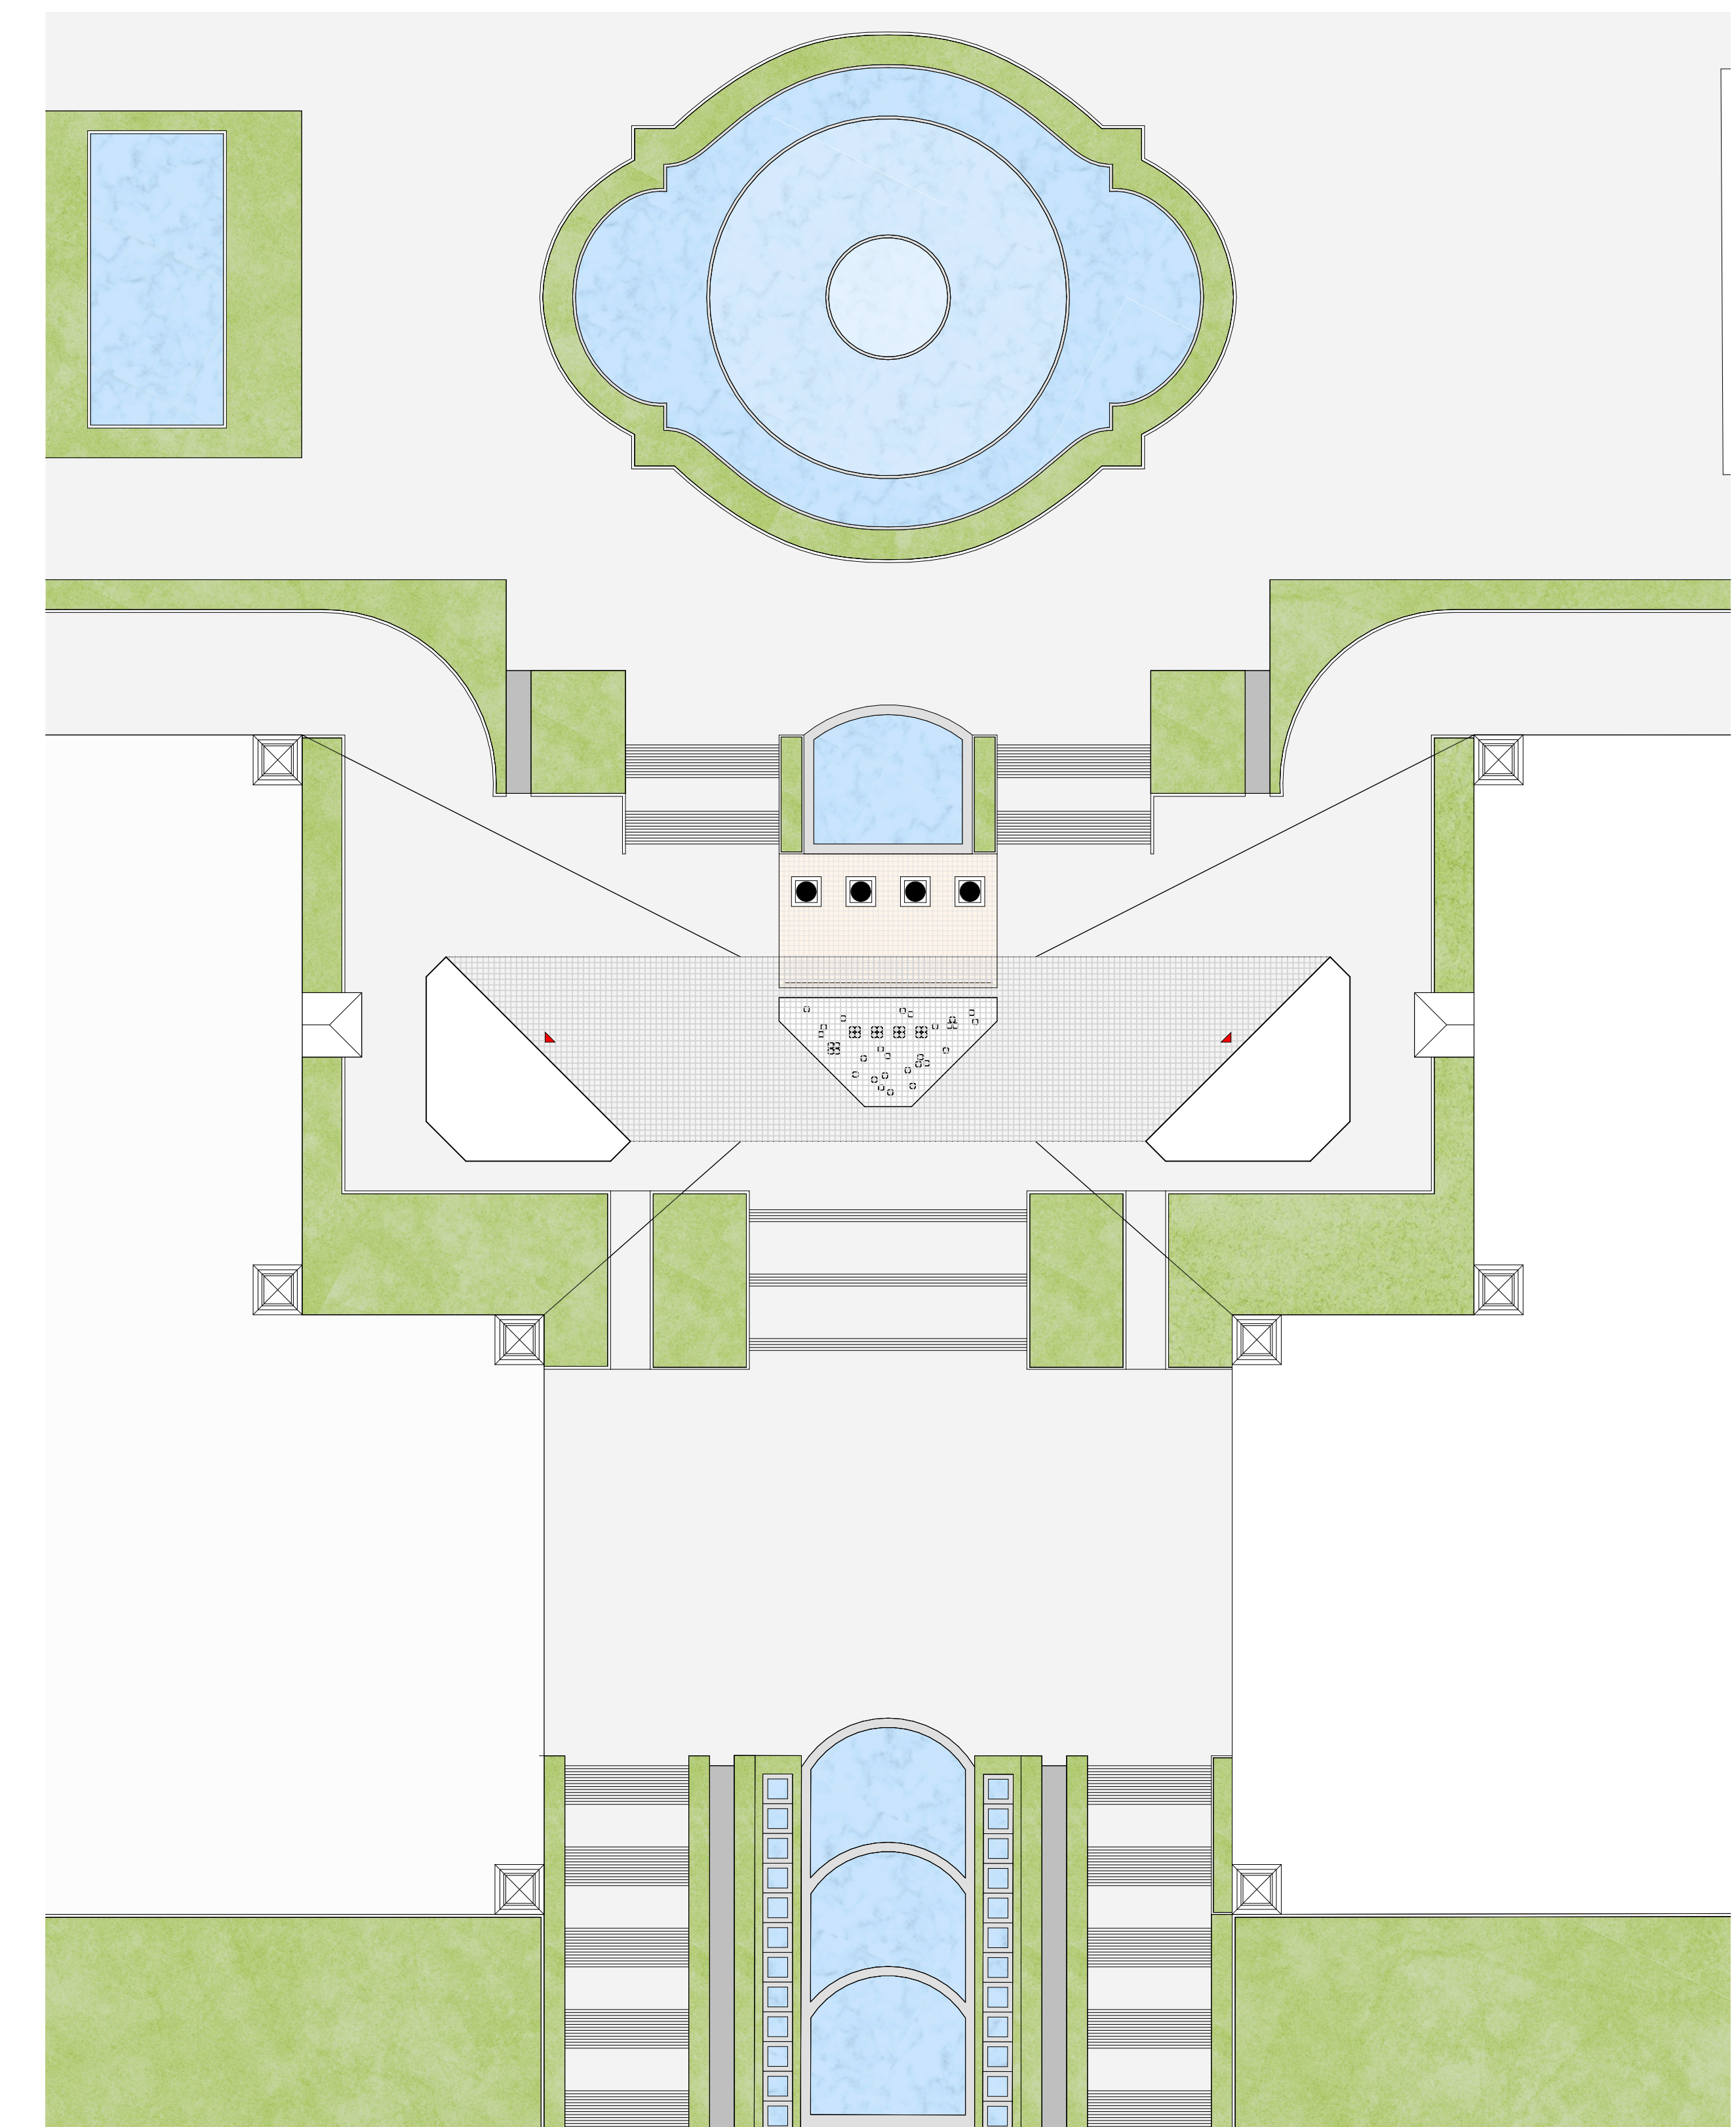
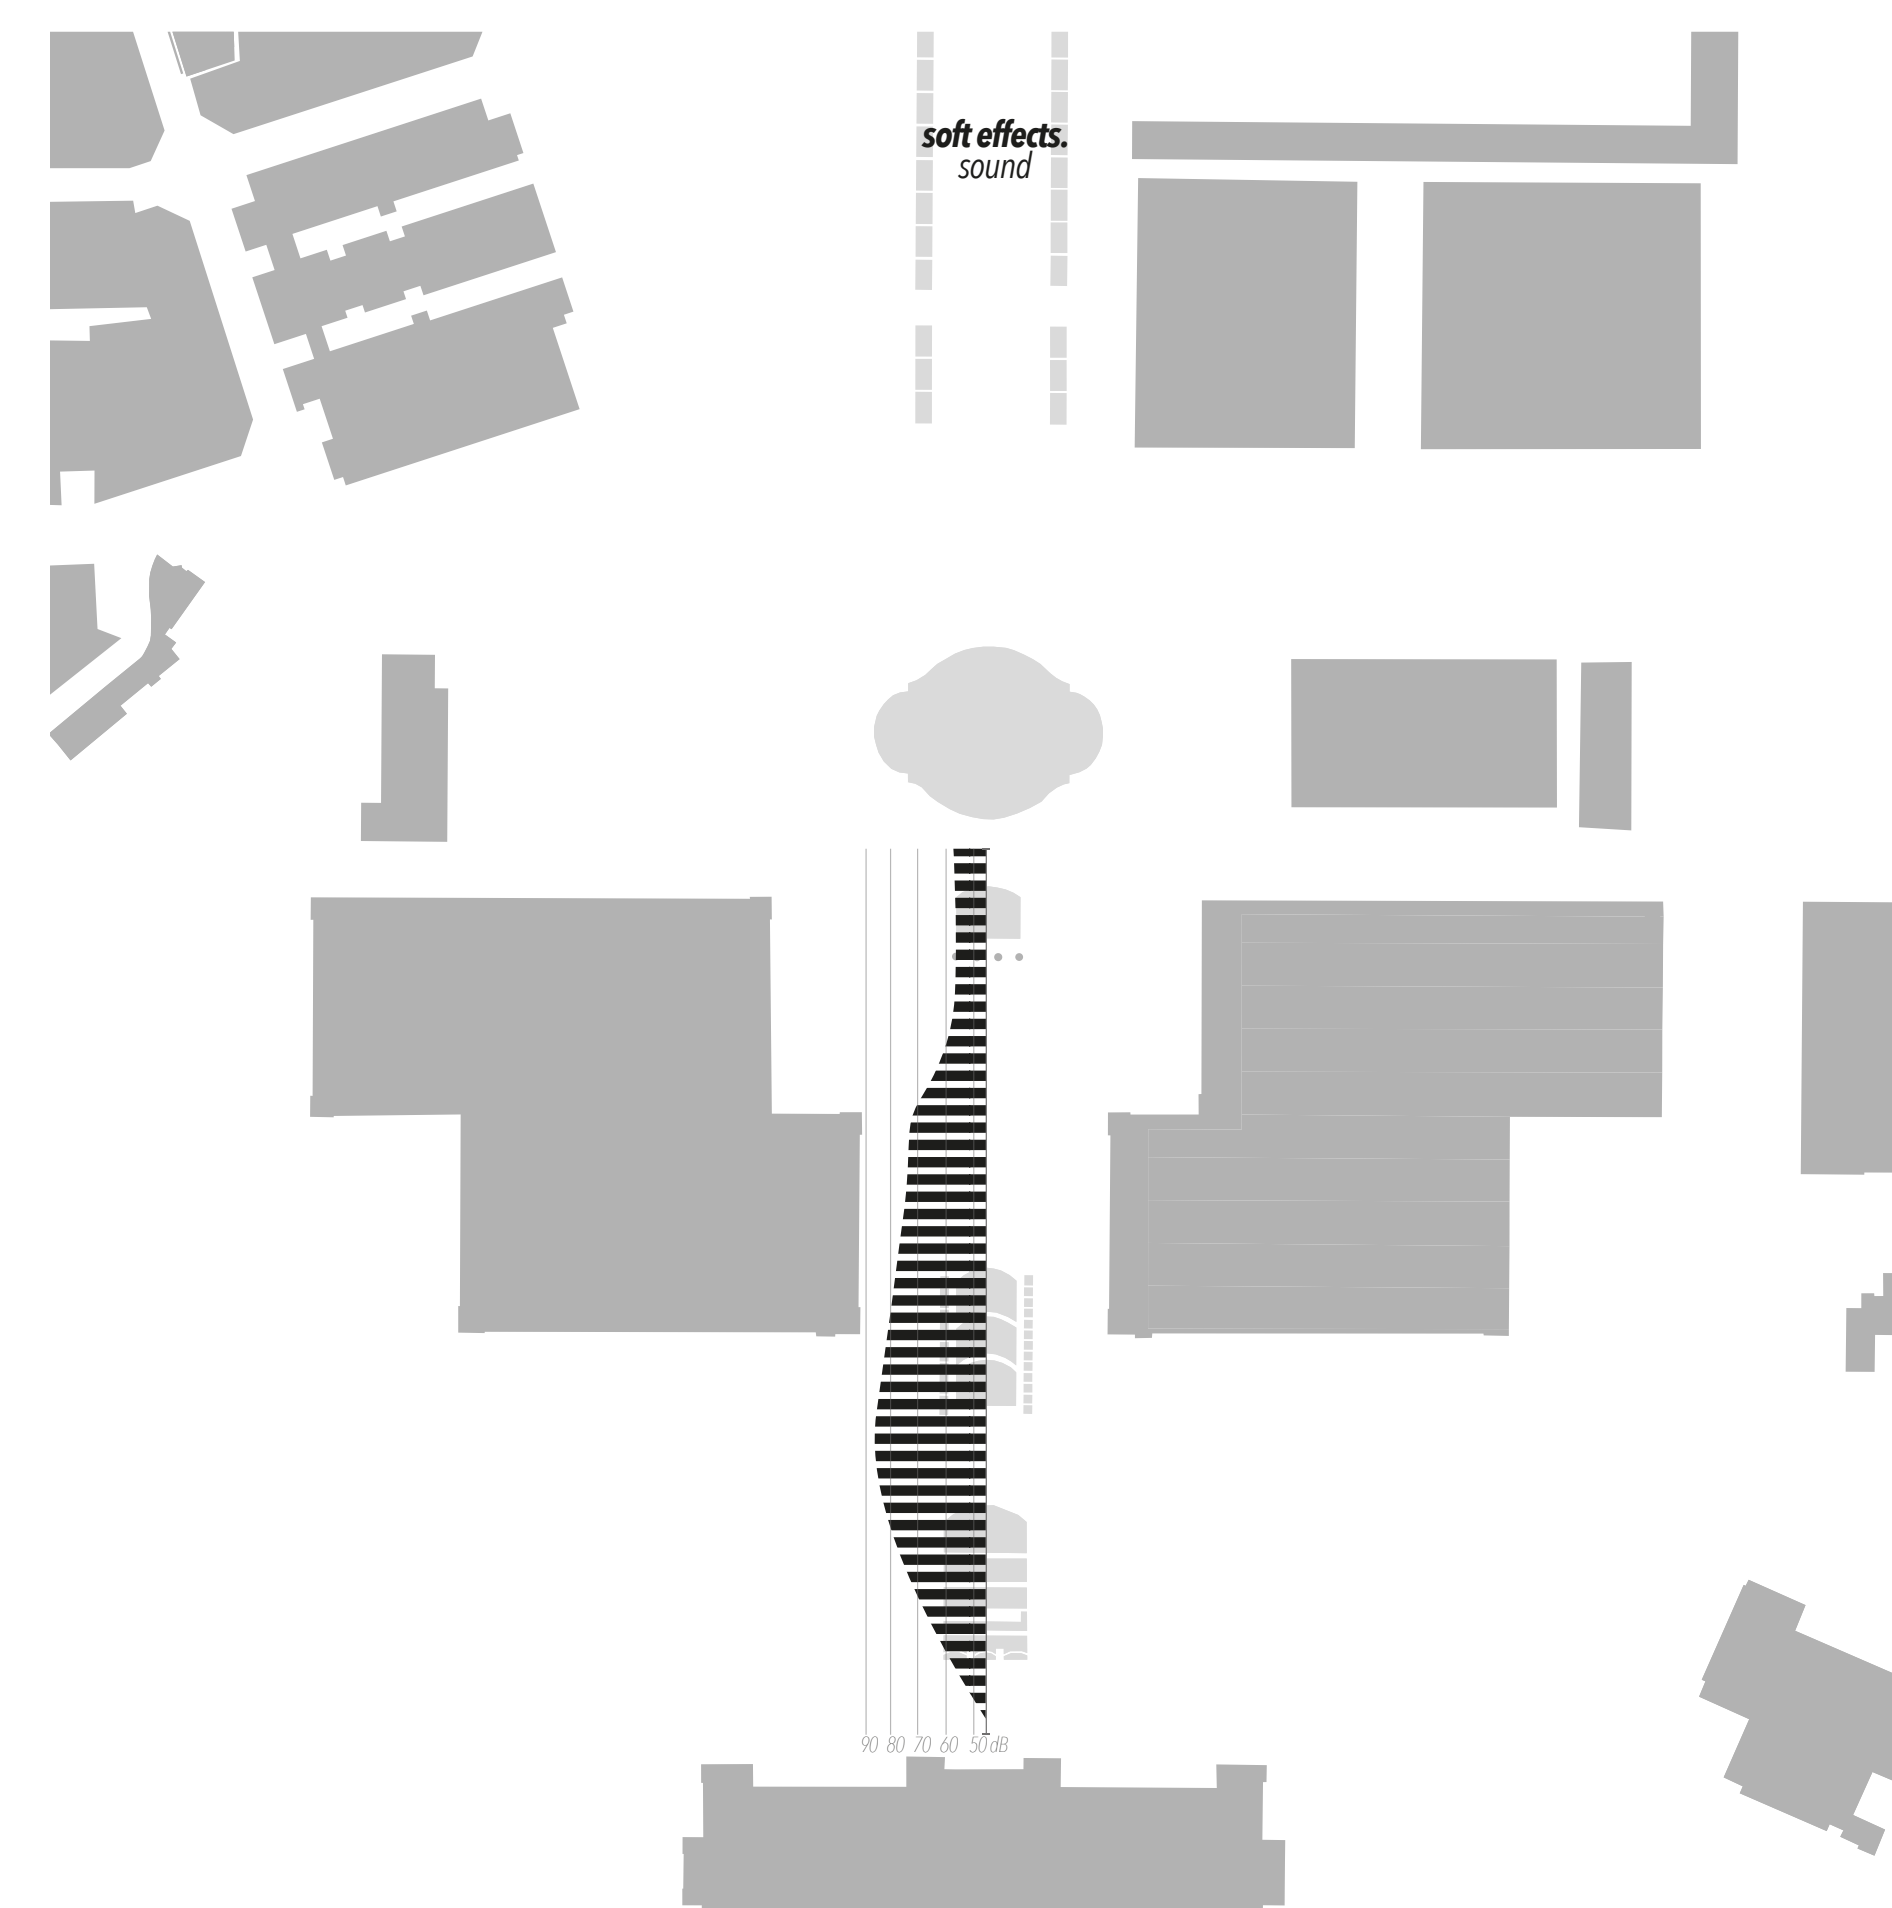
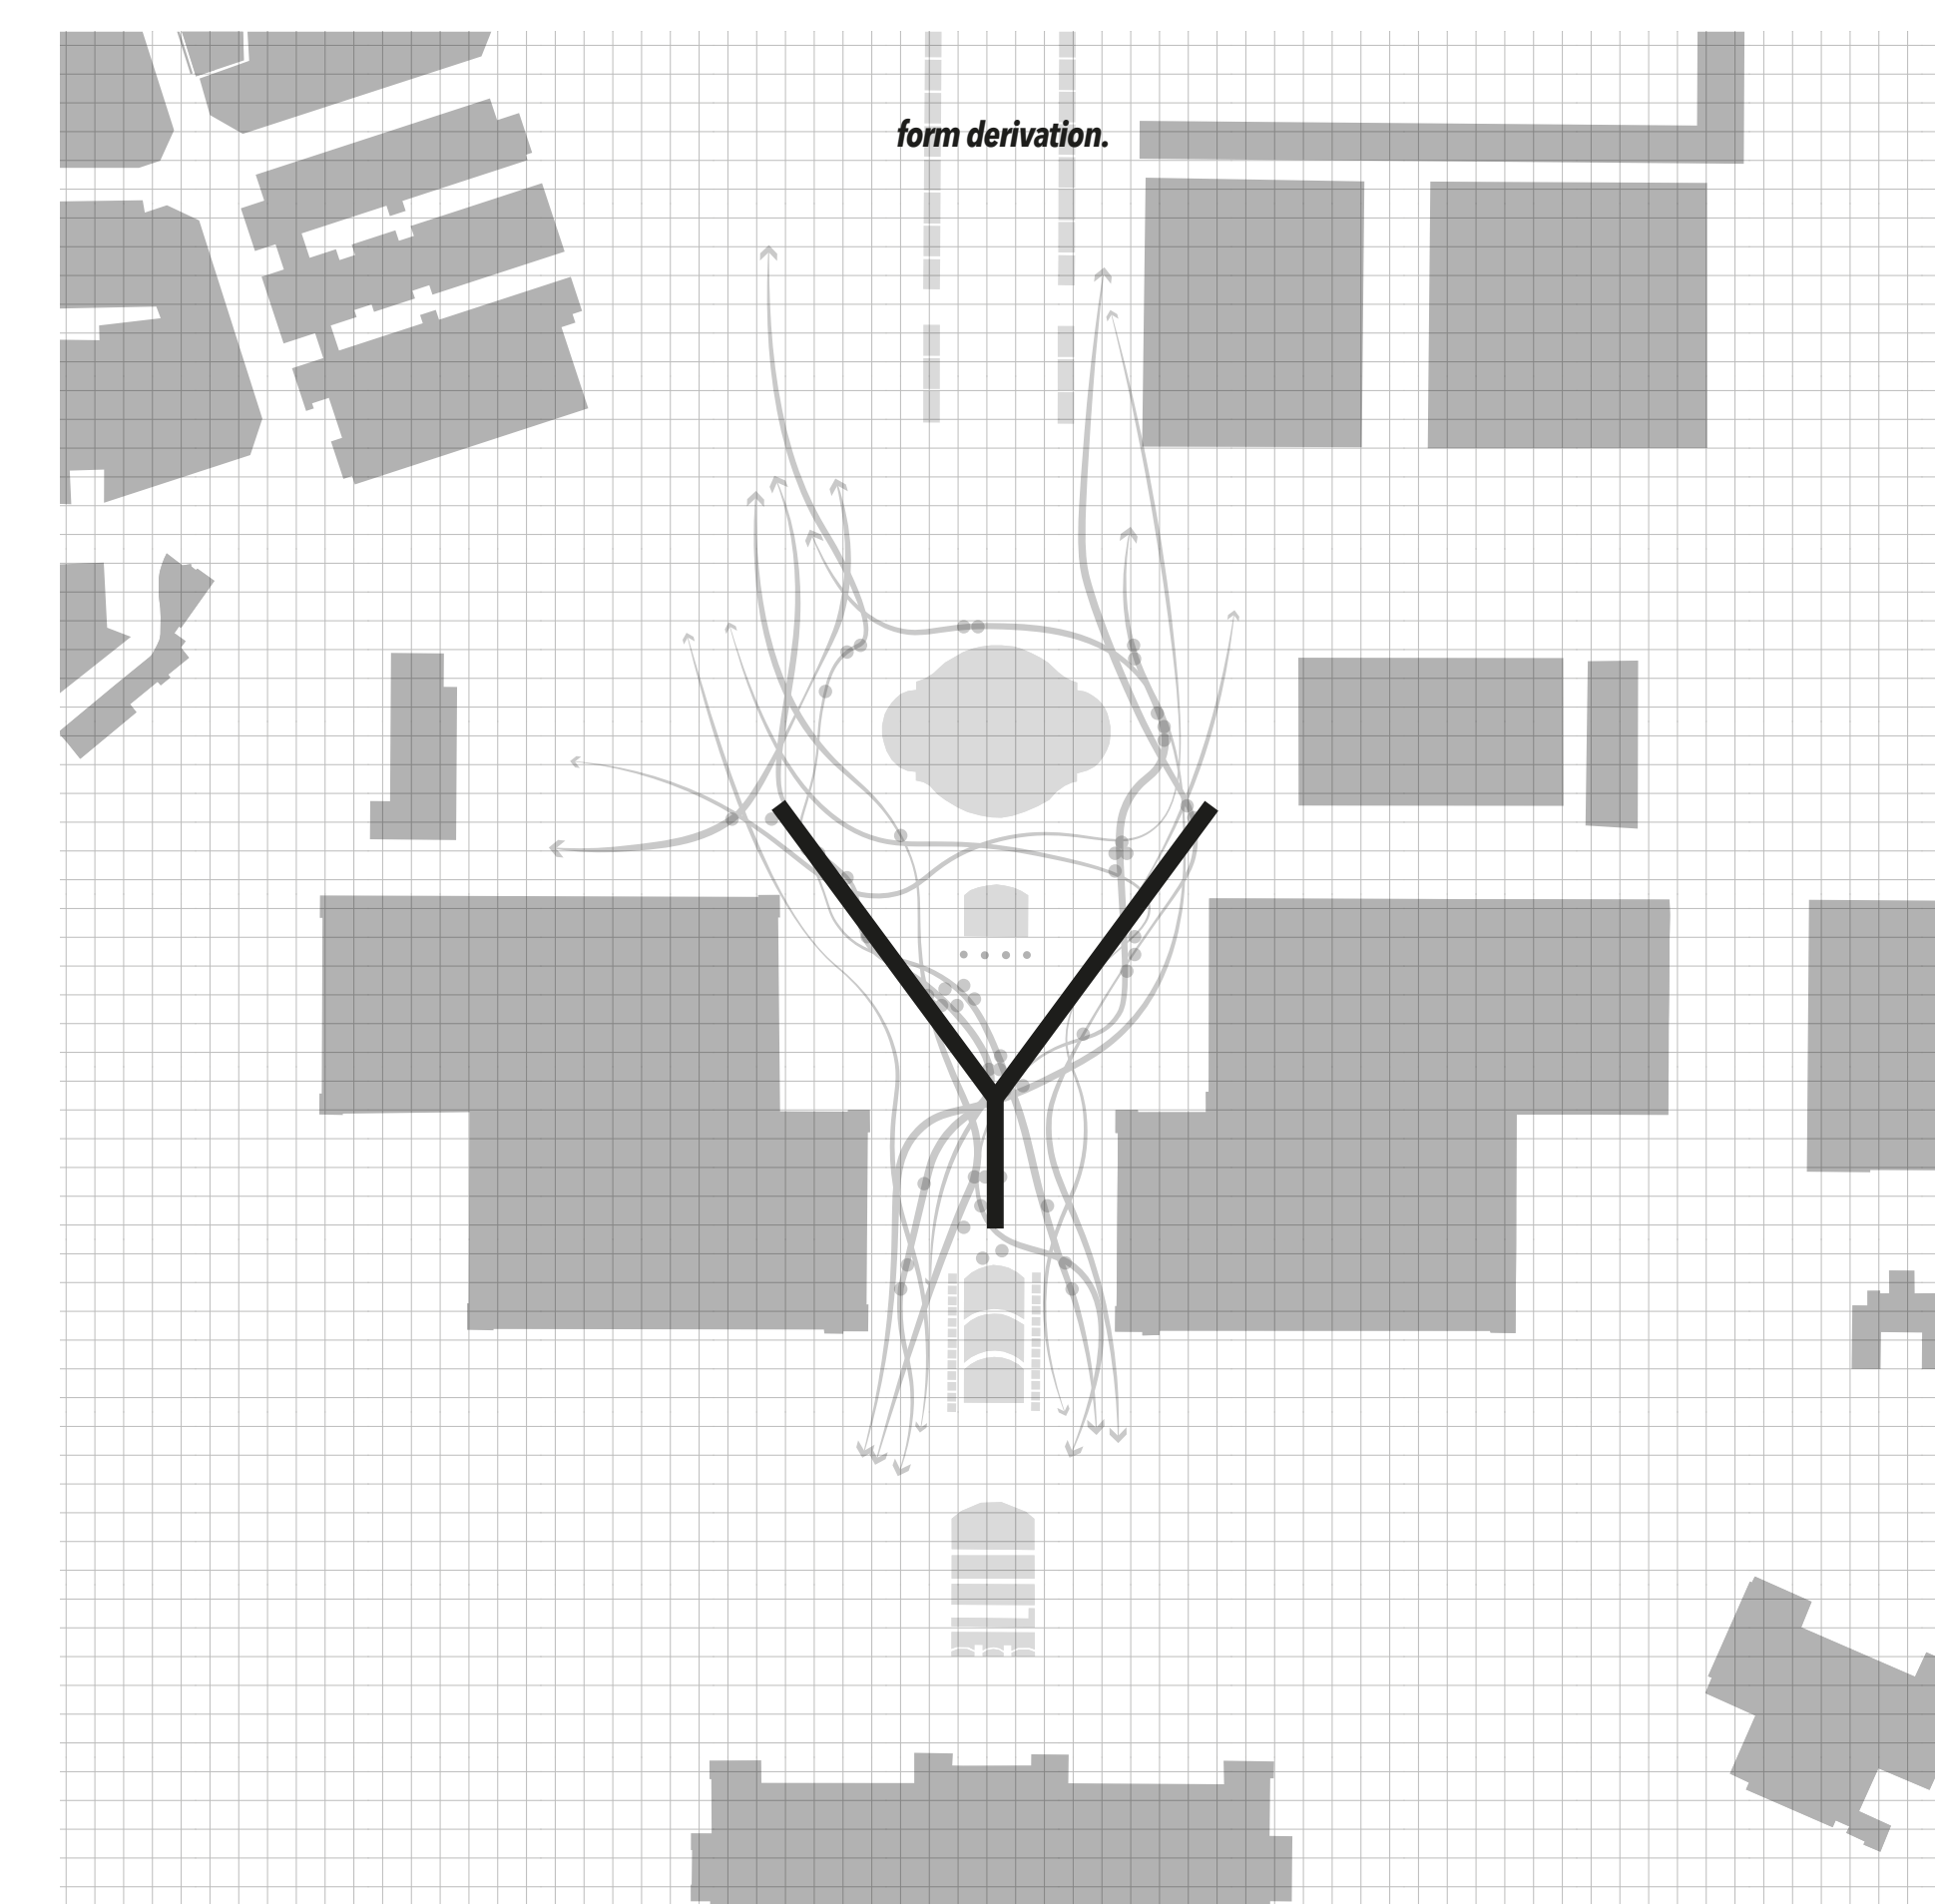
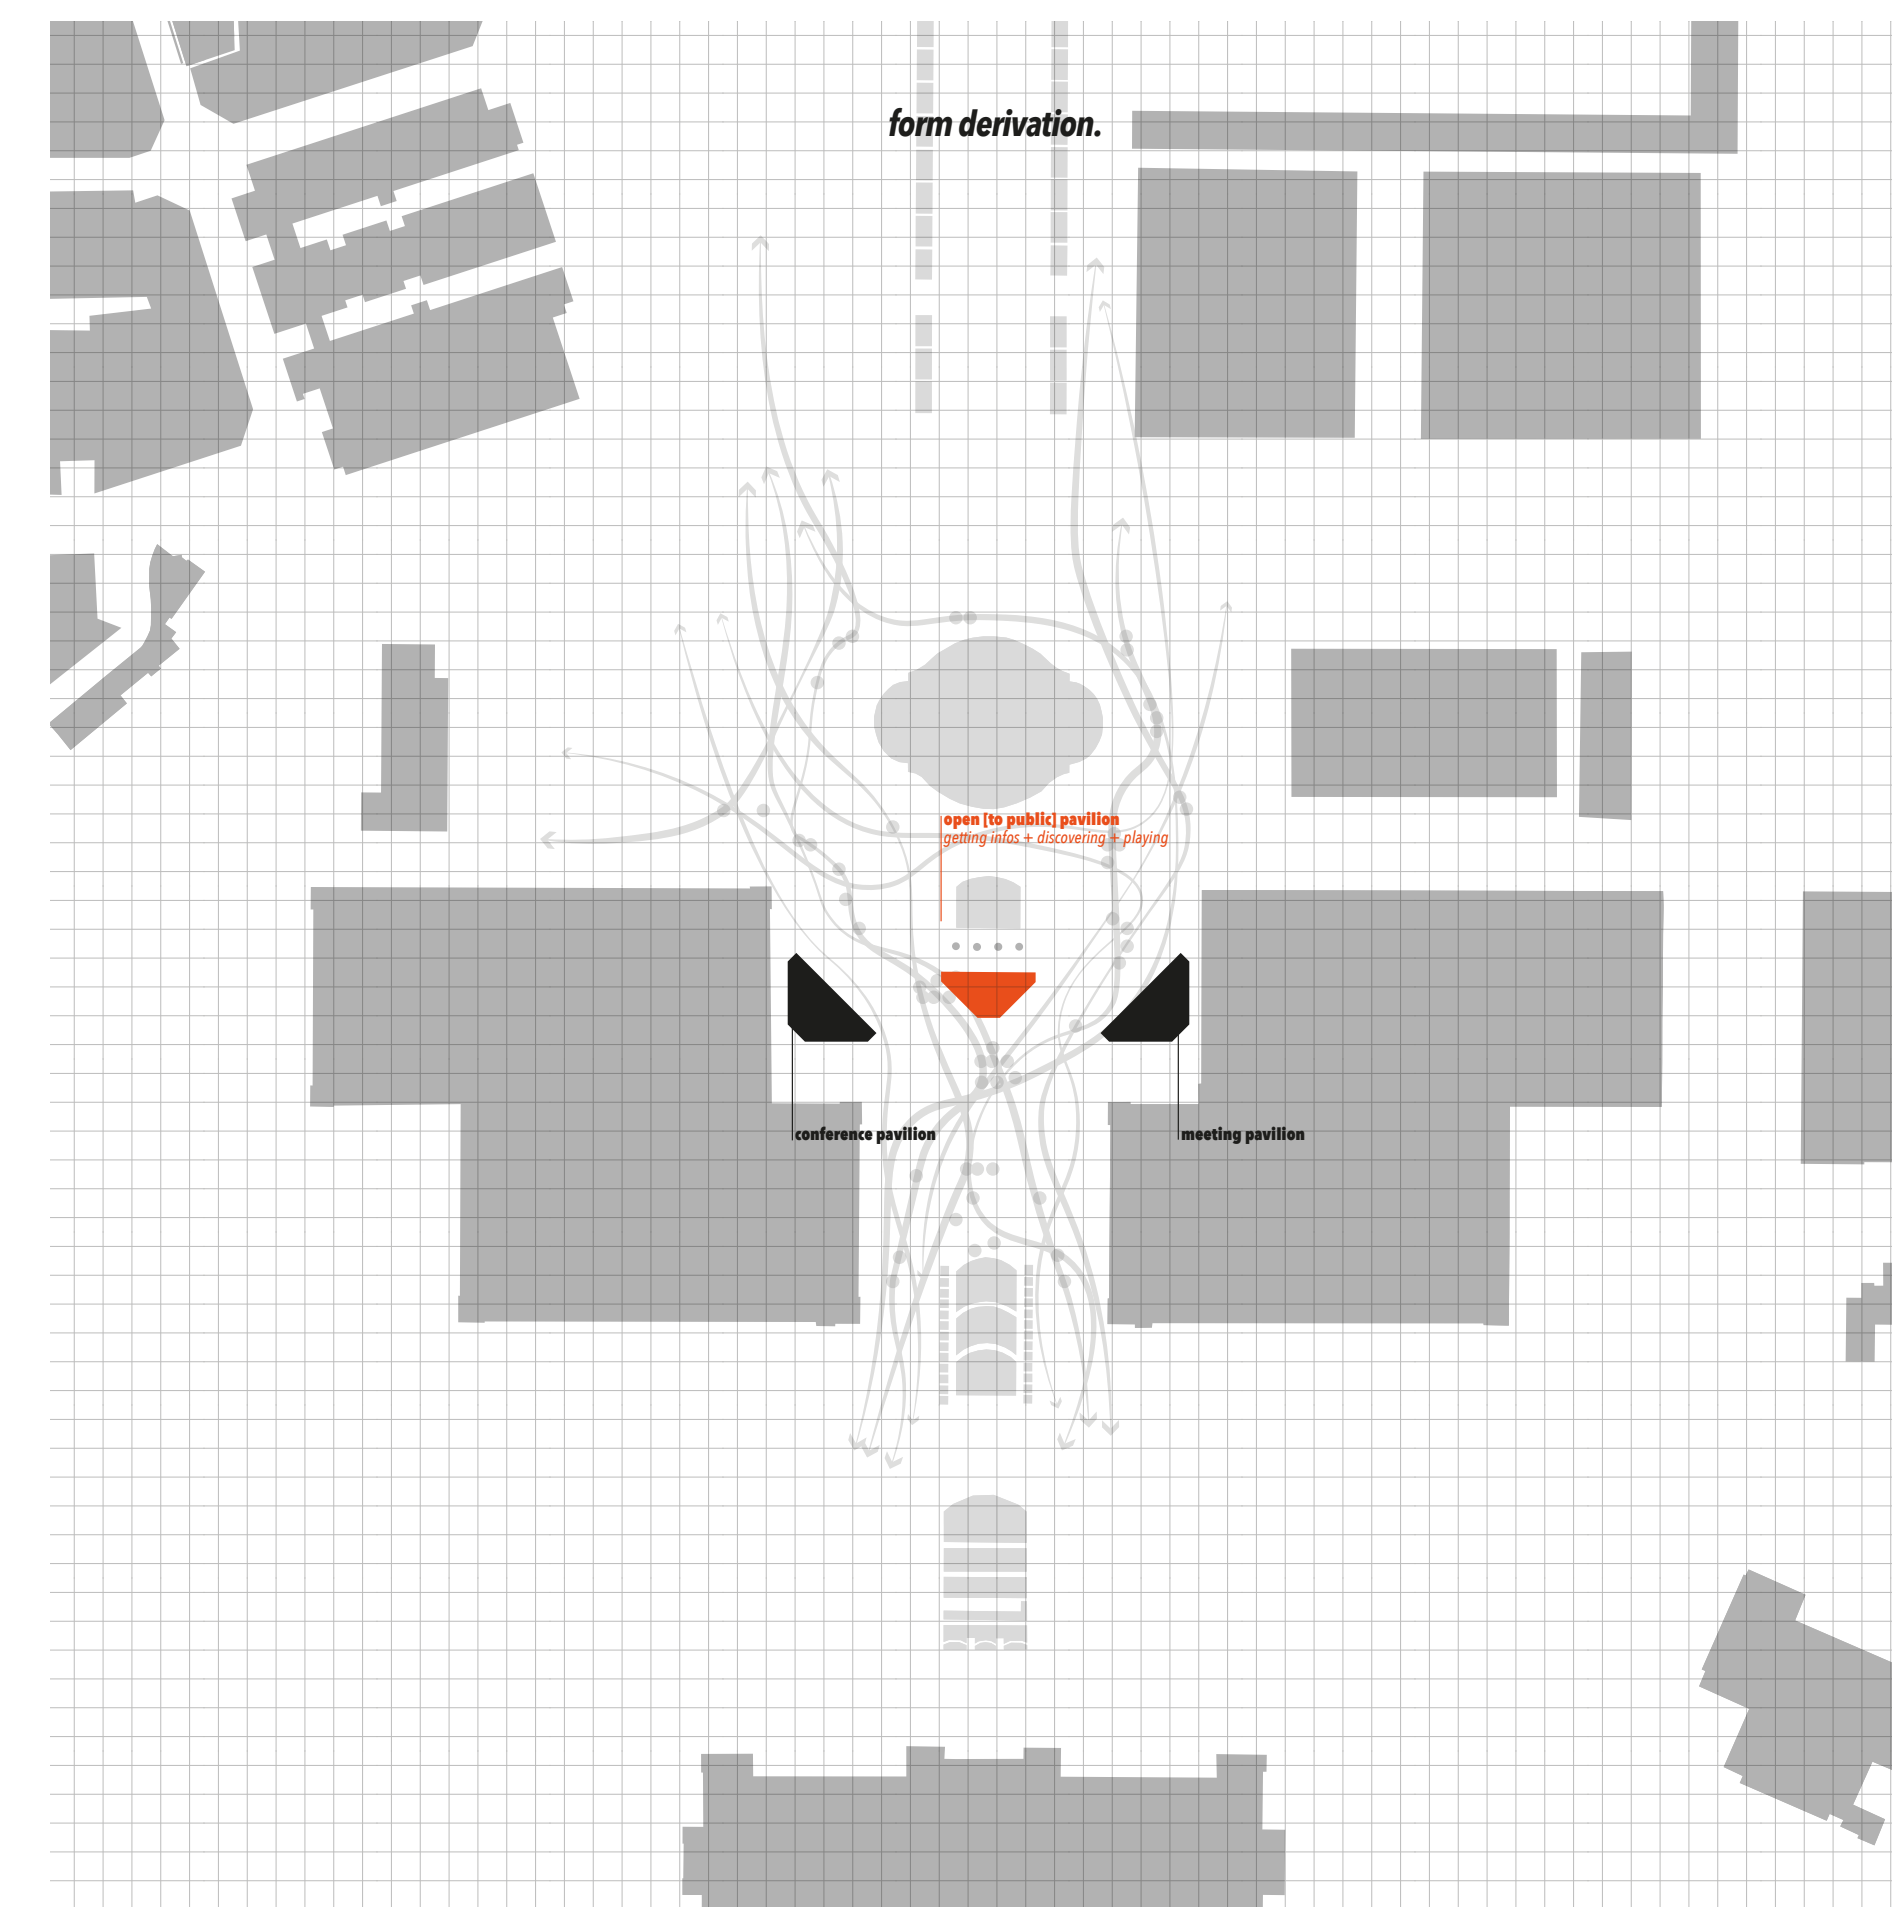
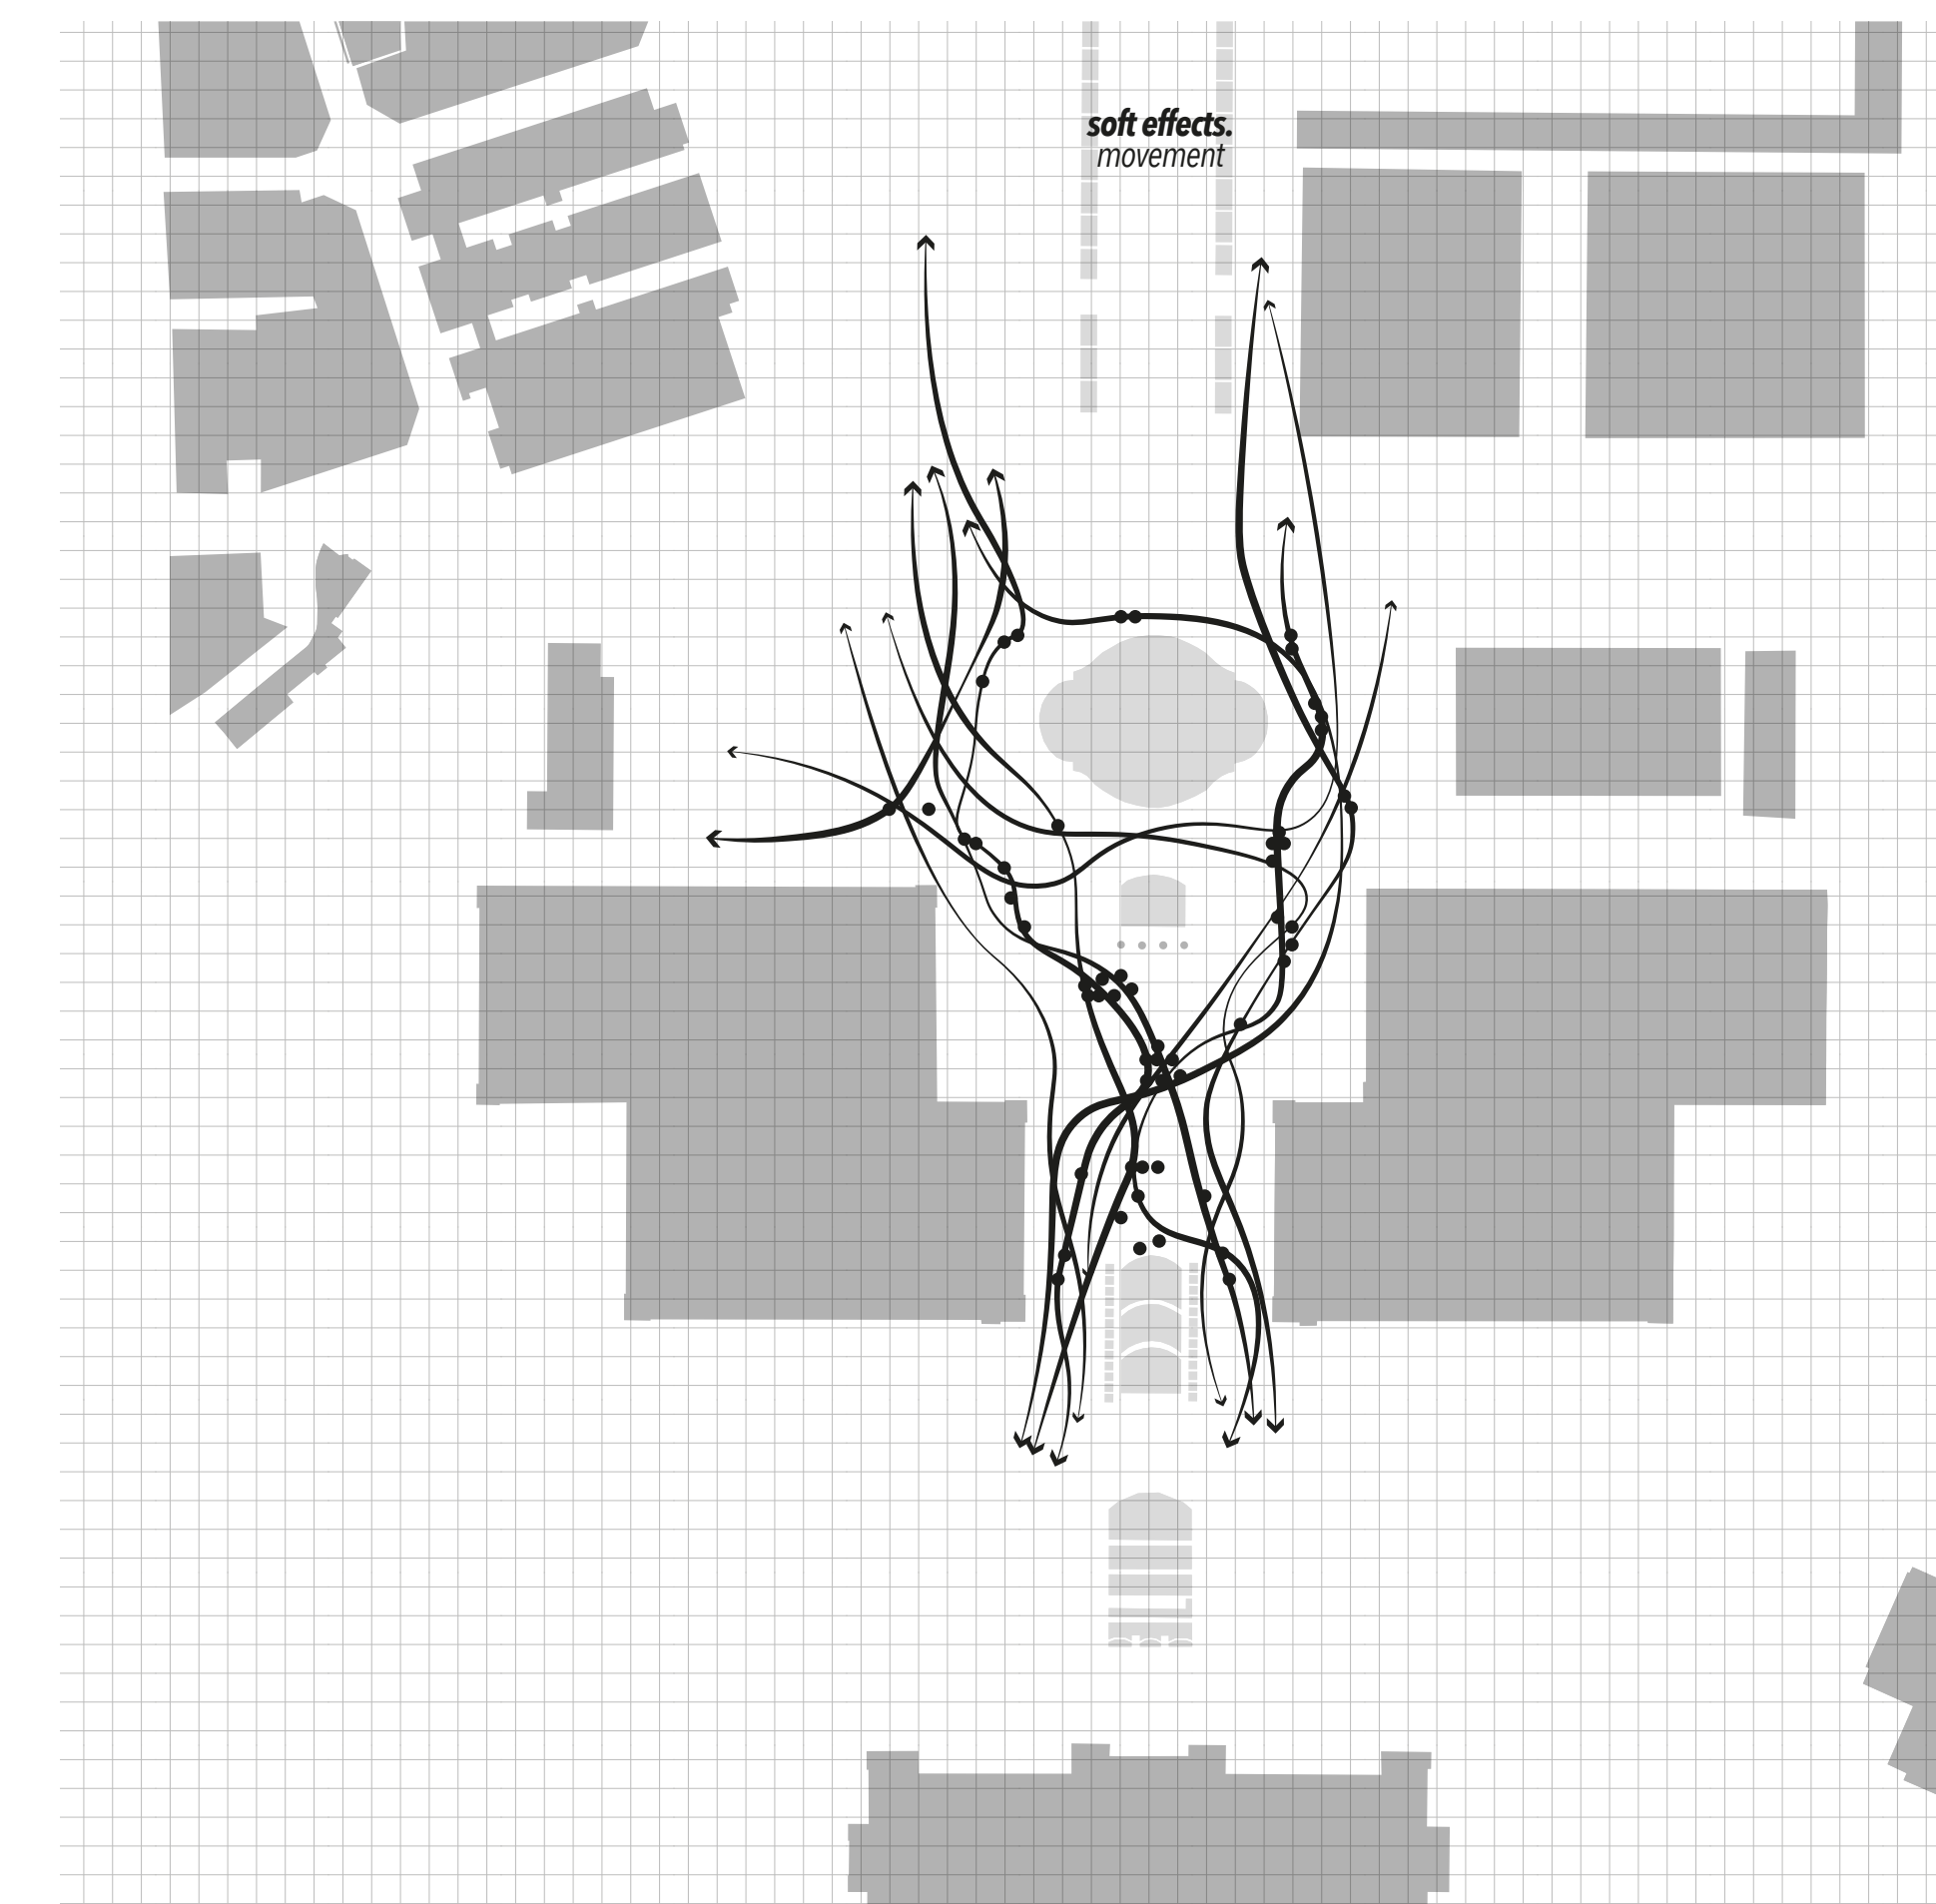
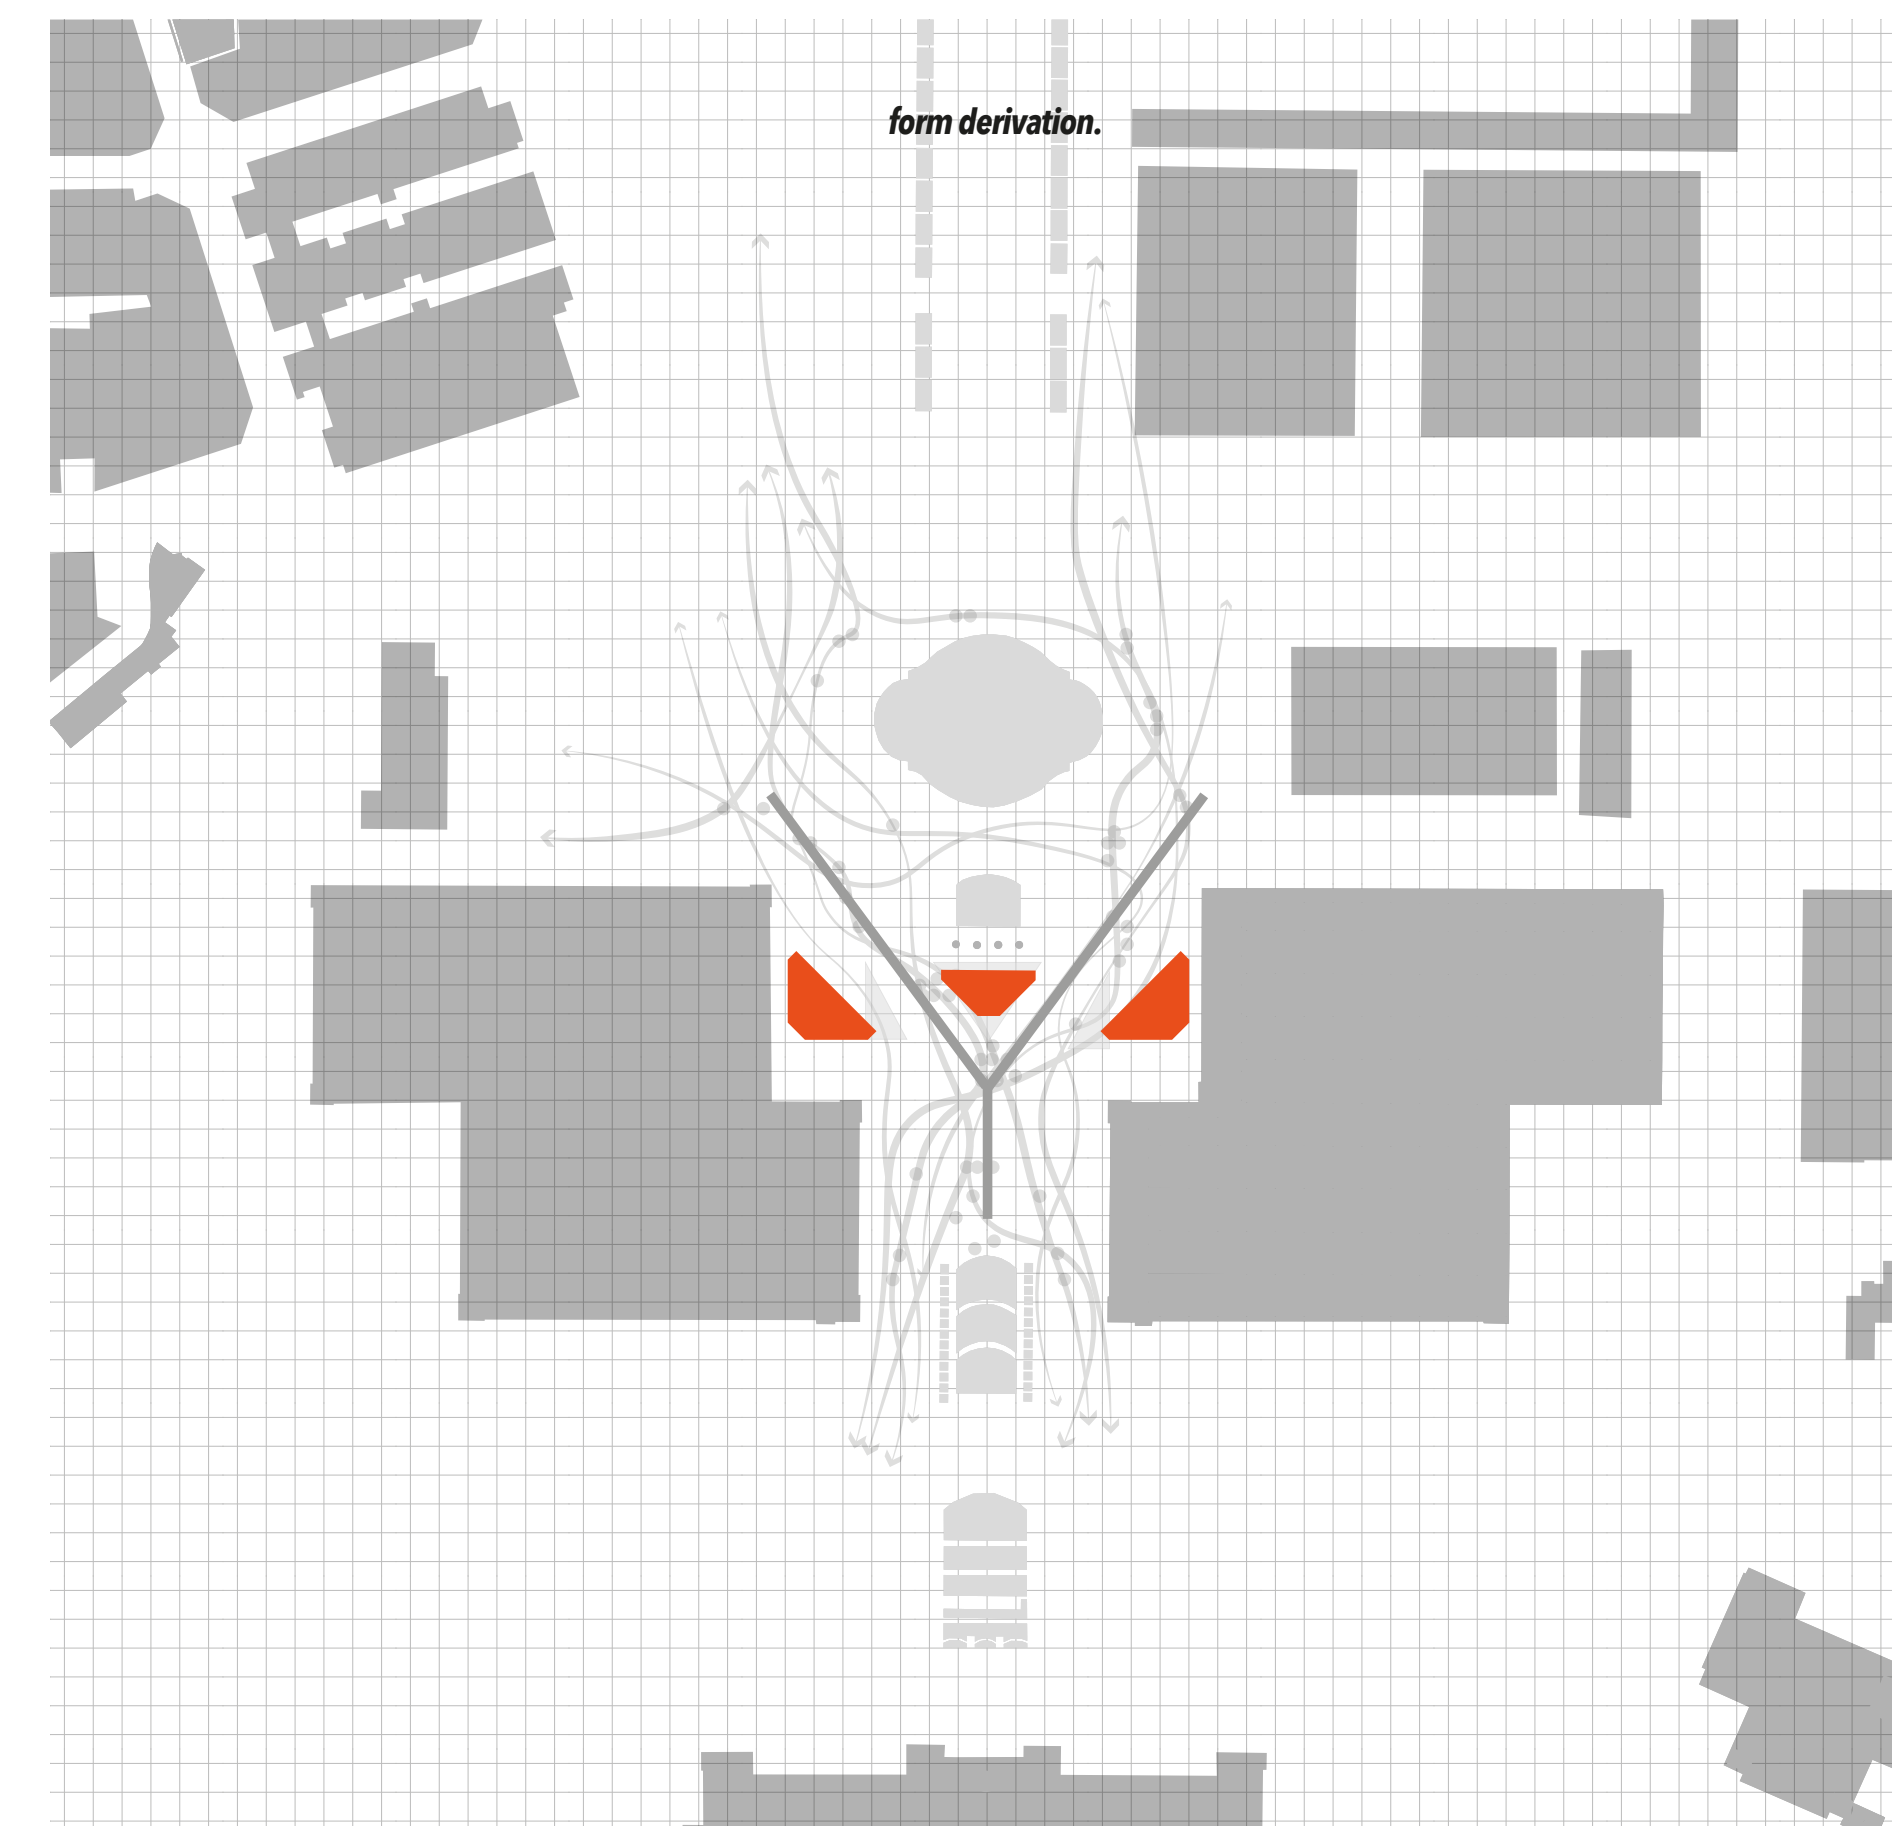
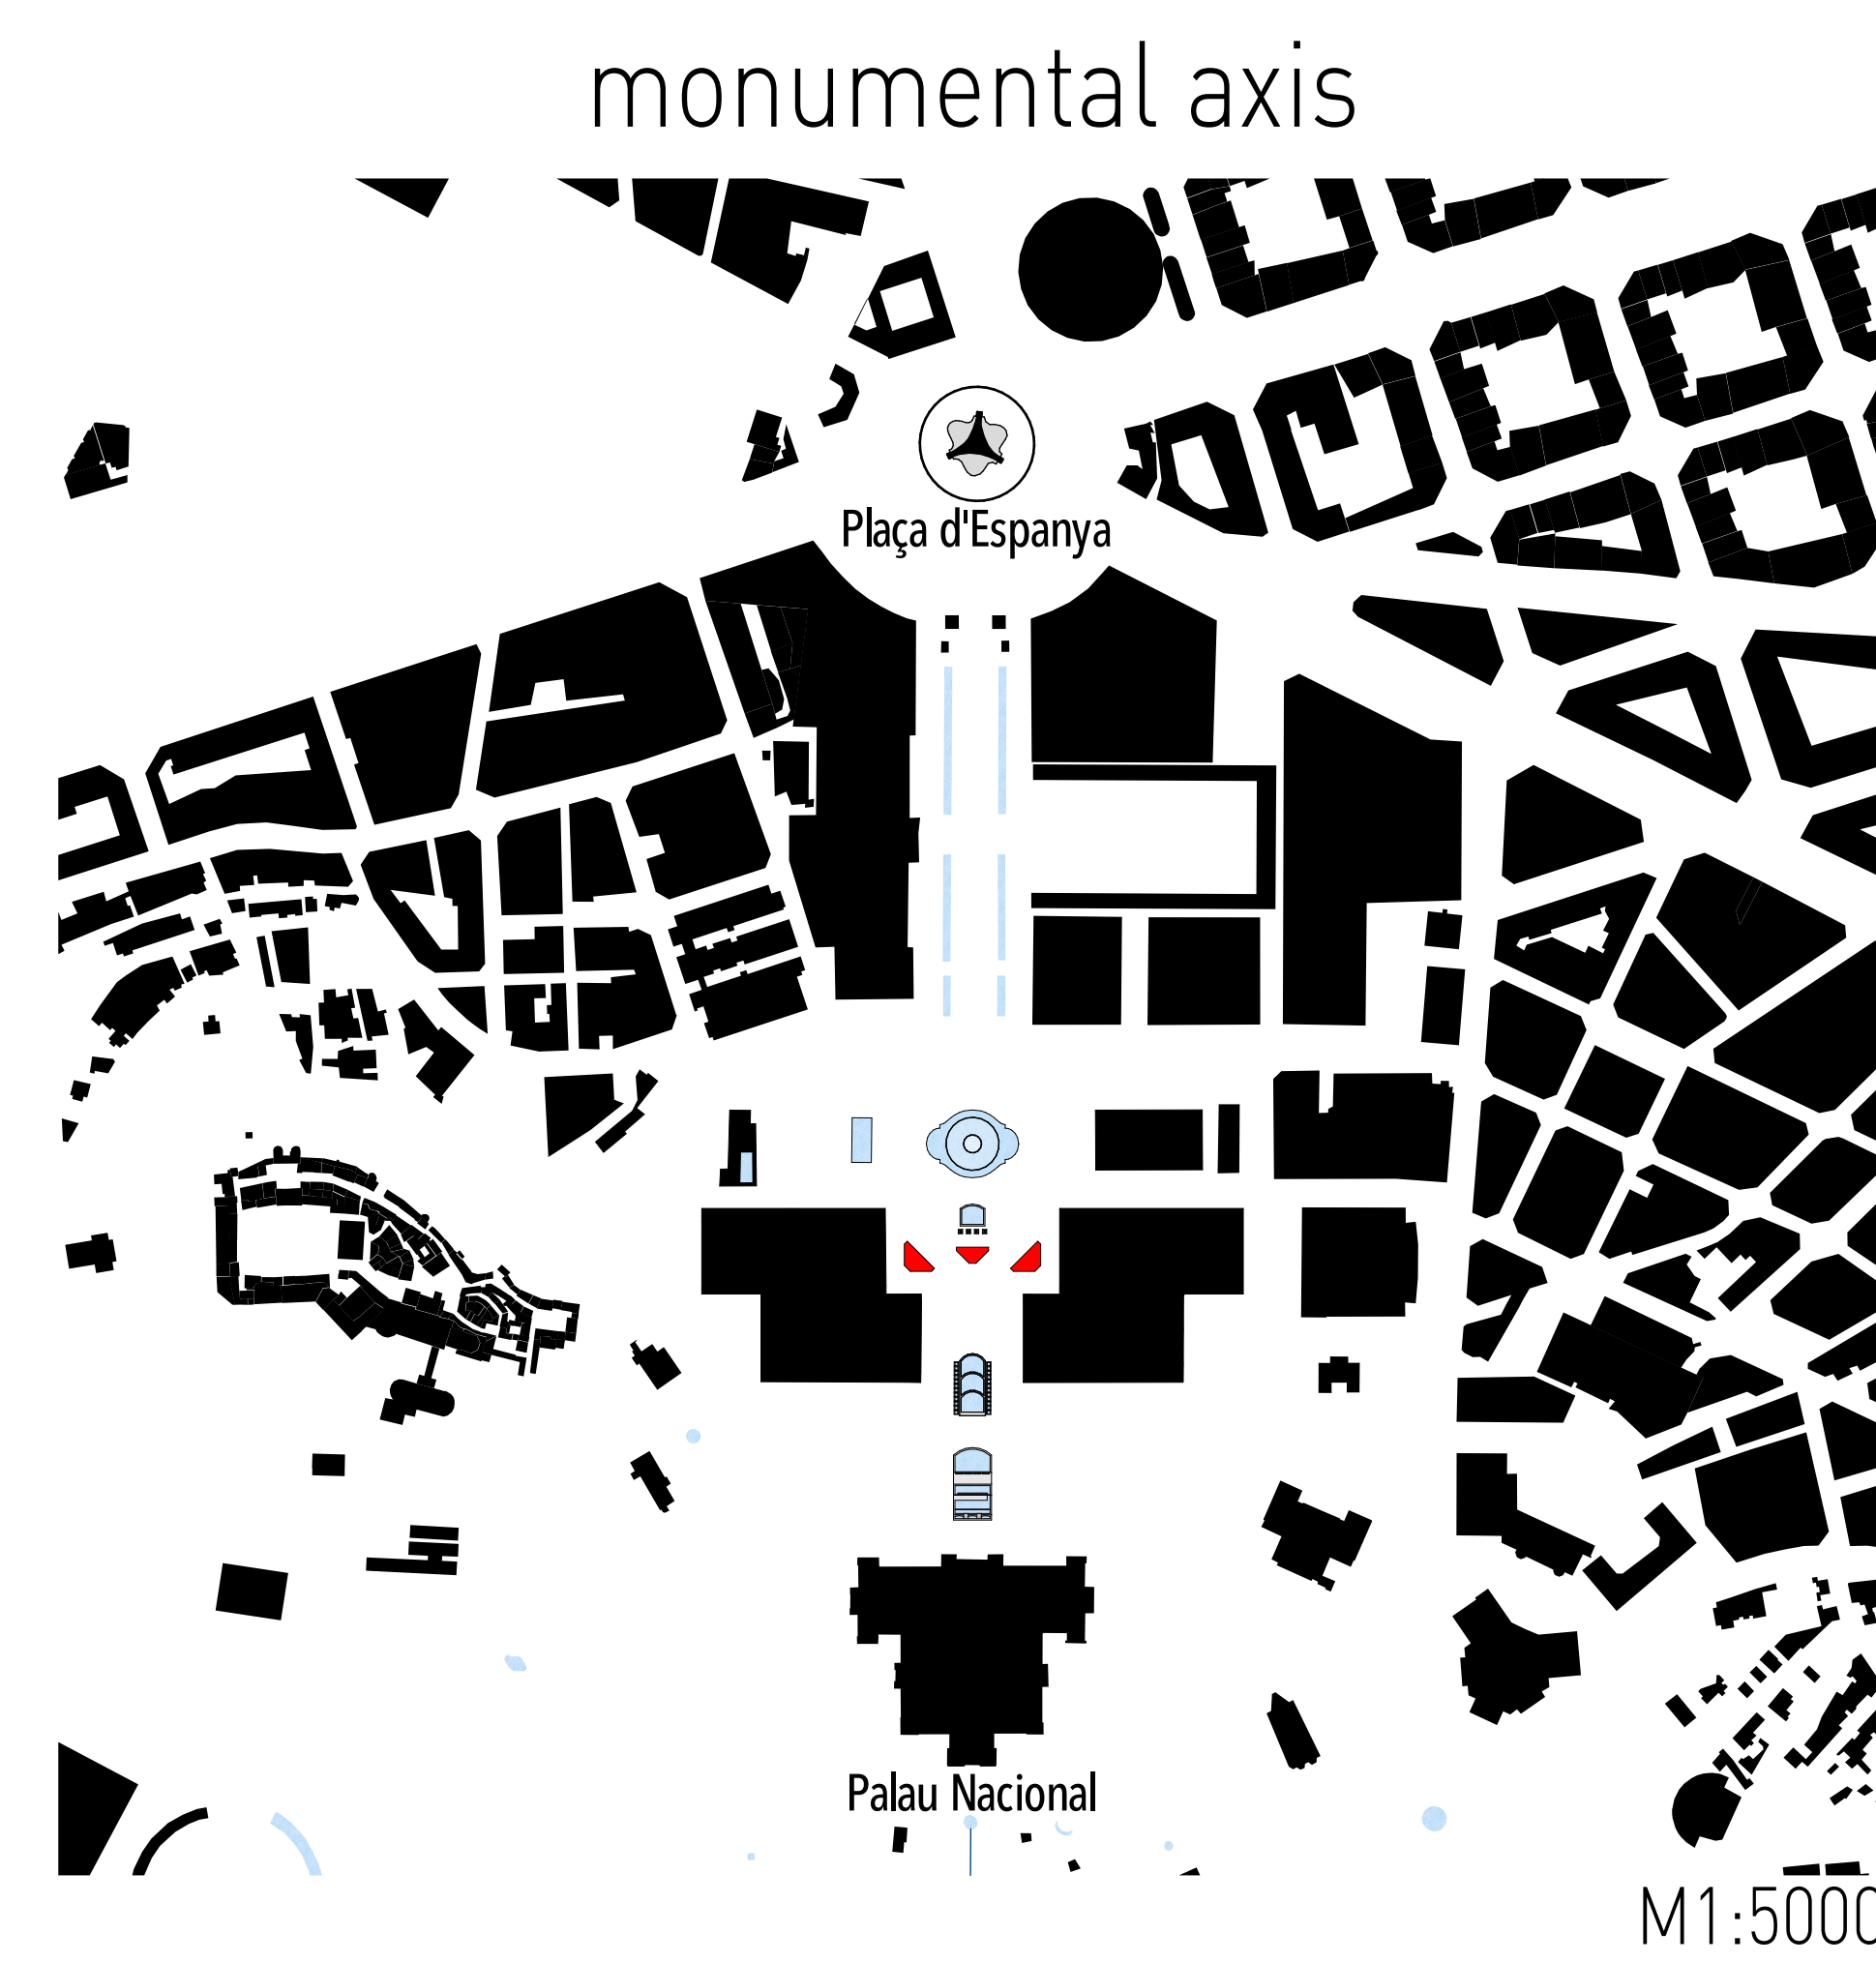
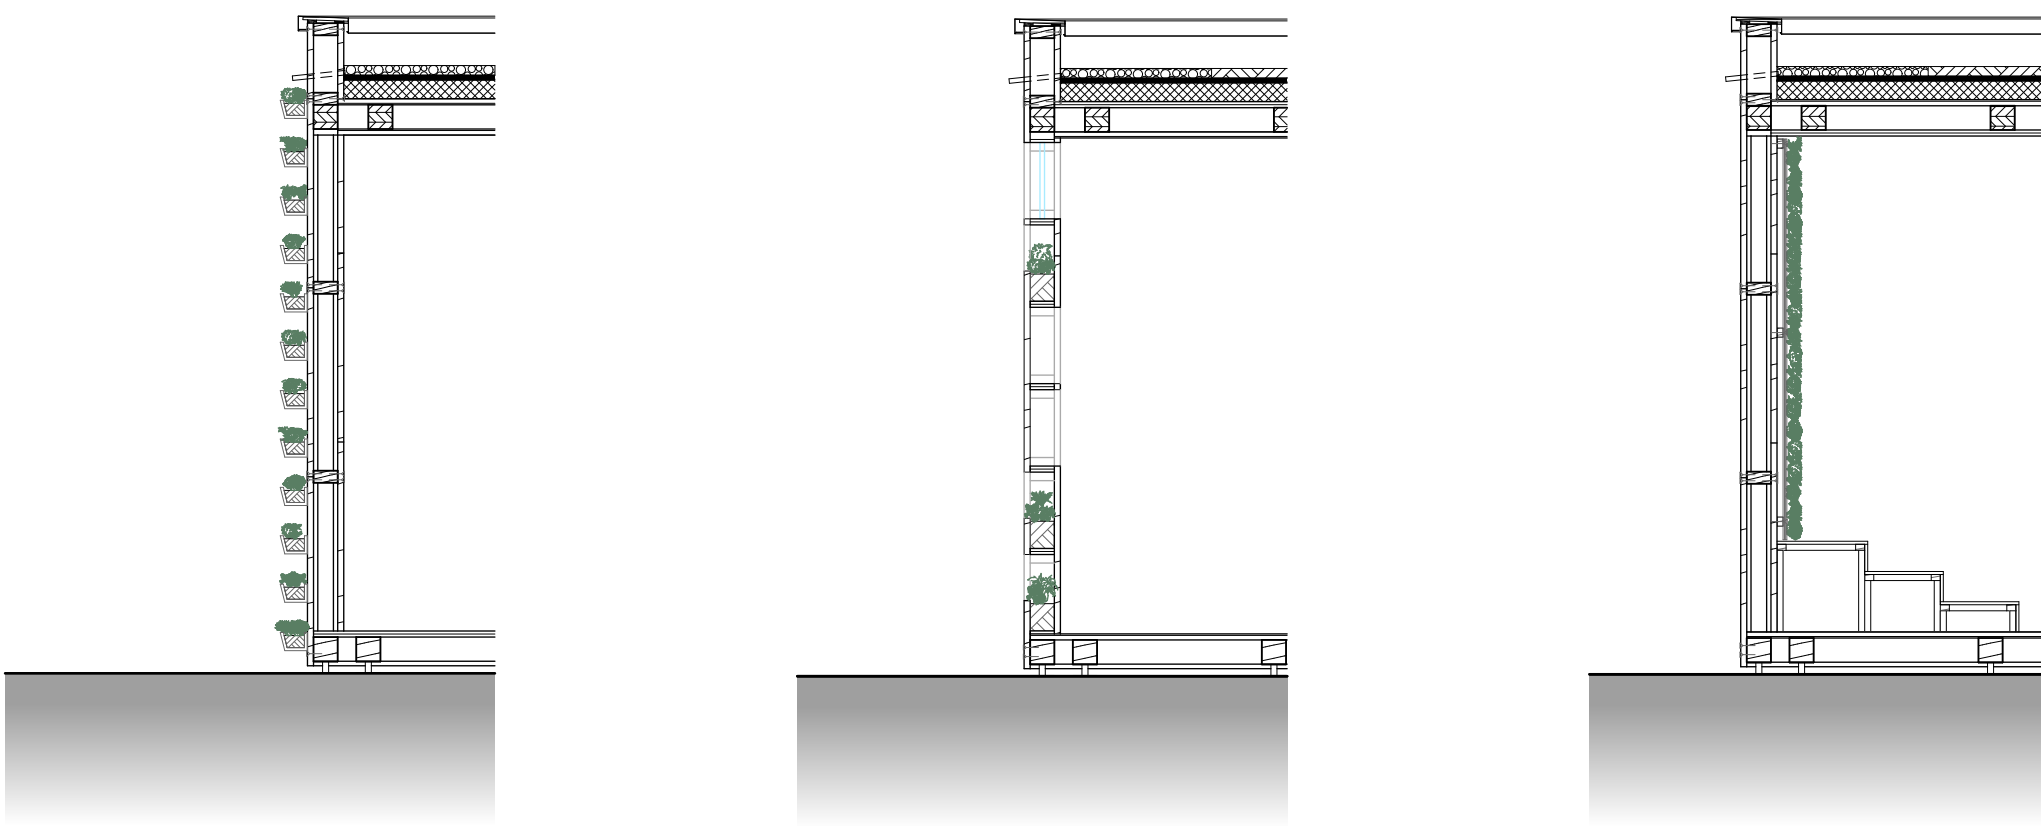



# barcelona pavilion

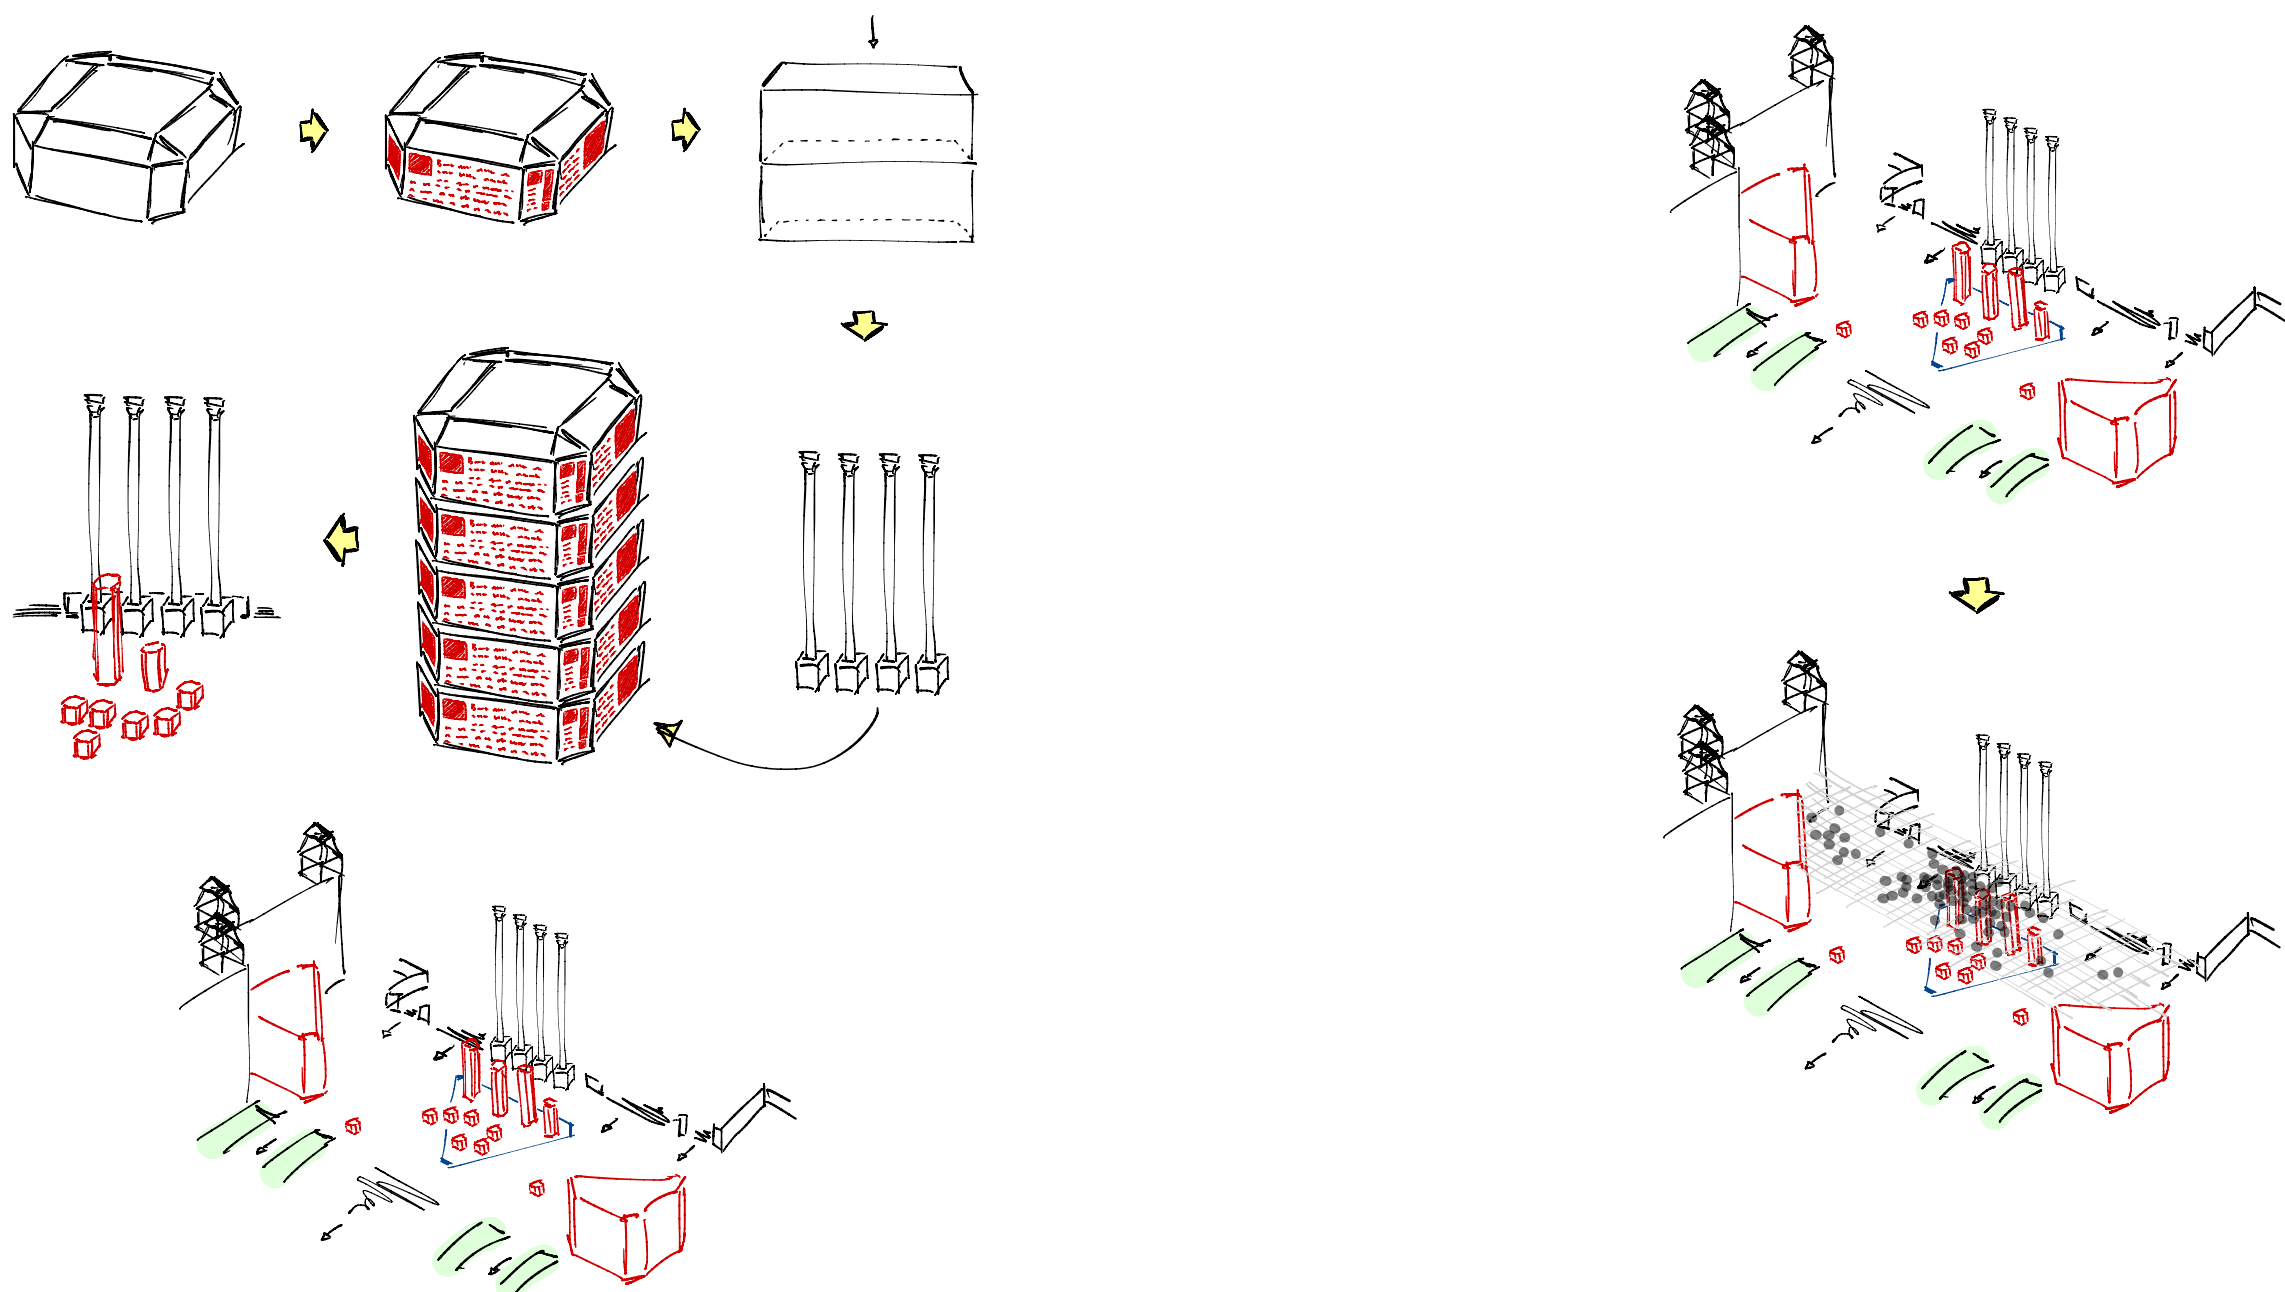

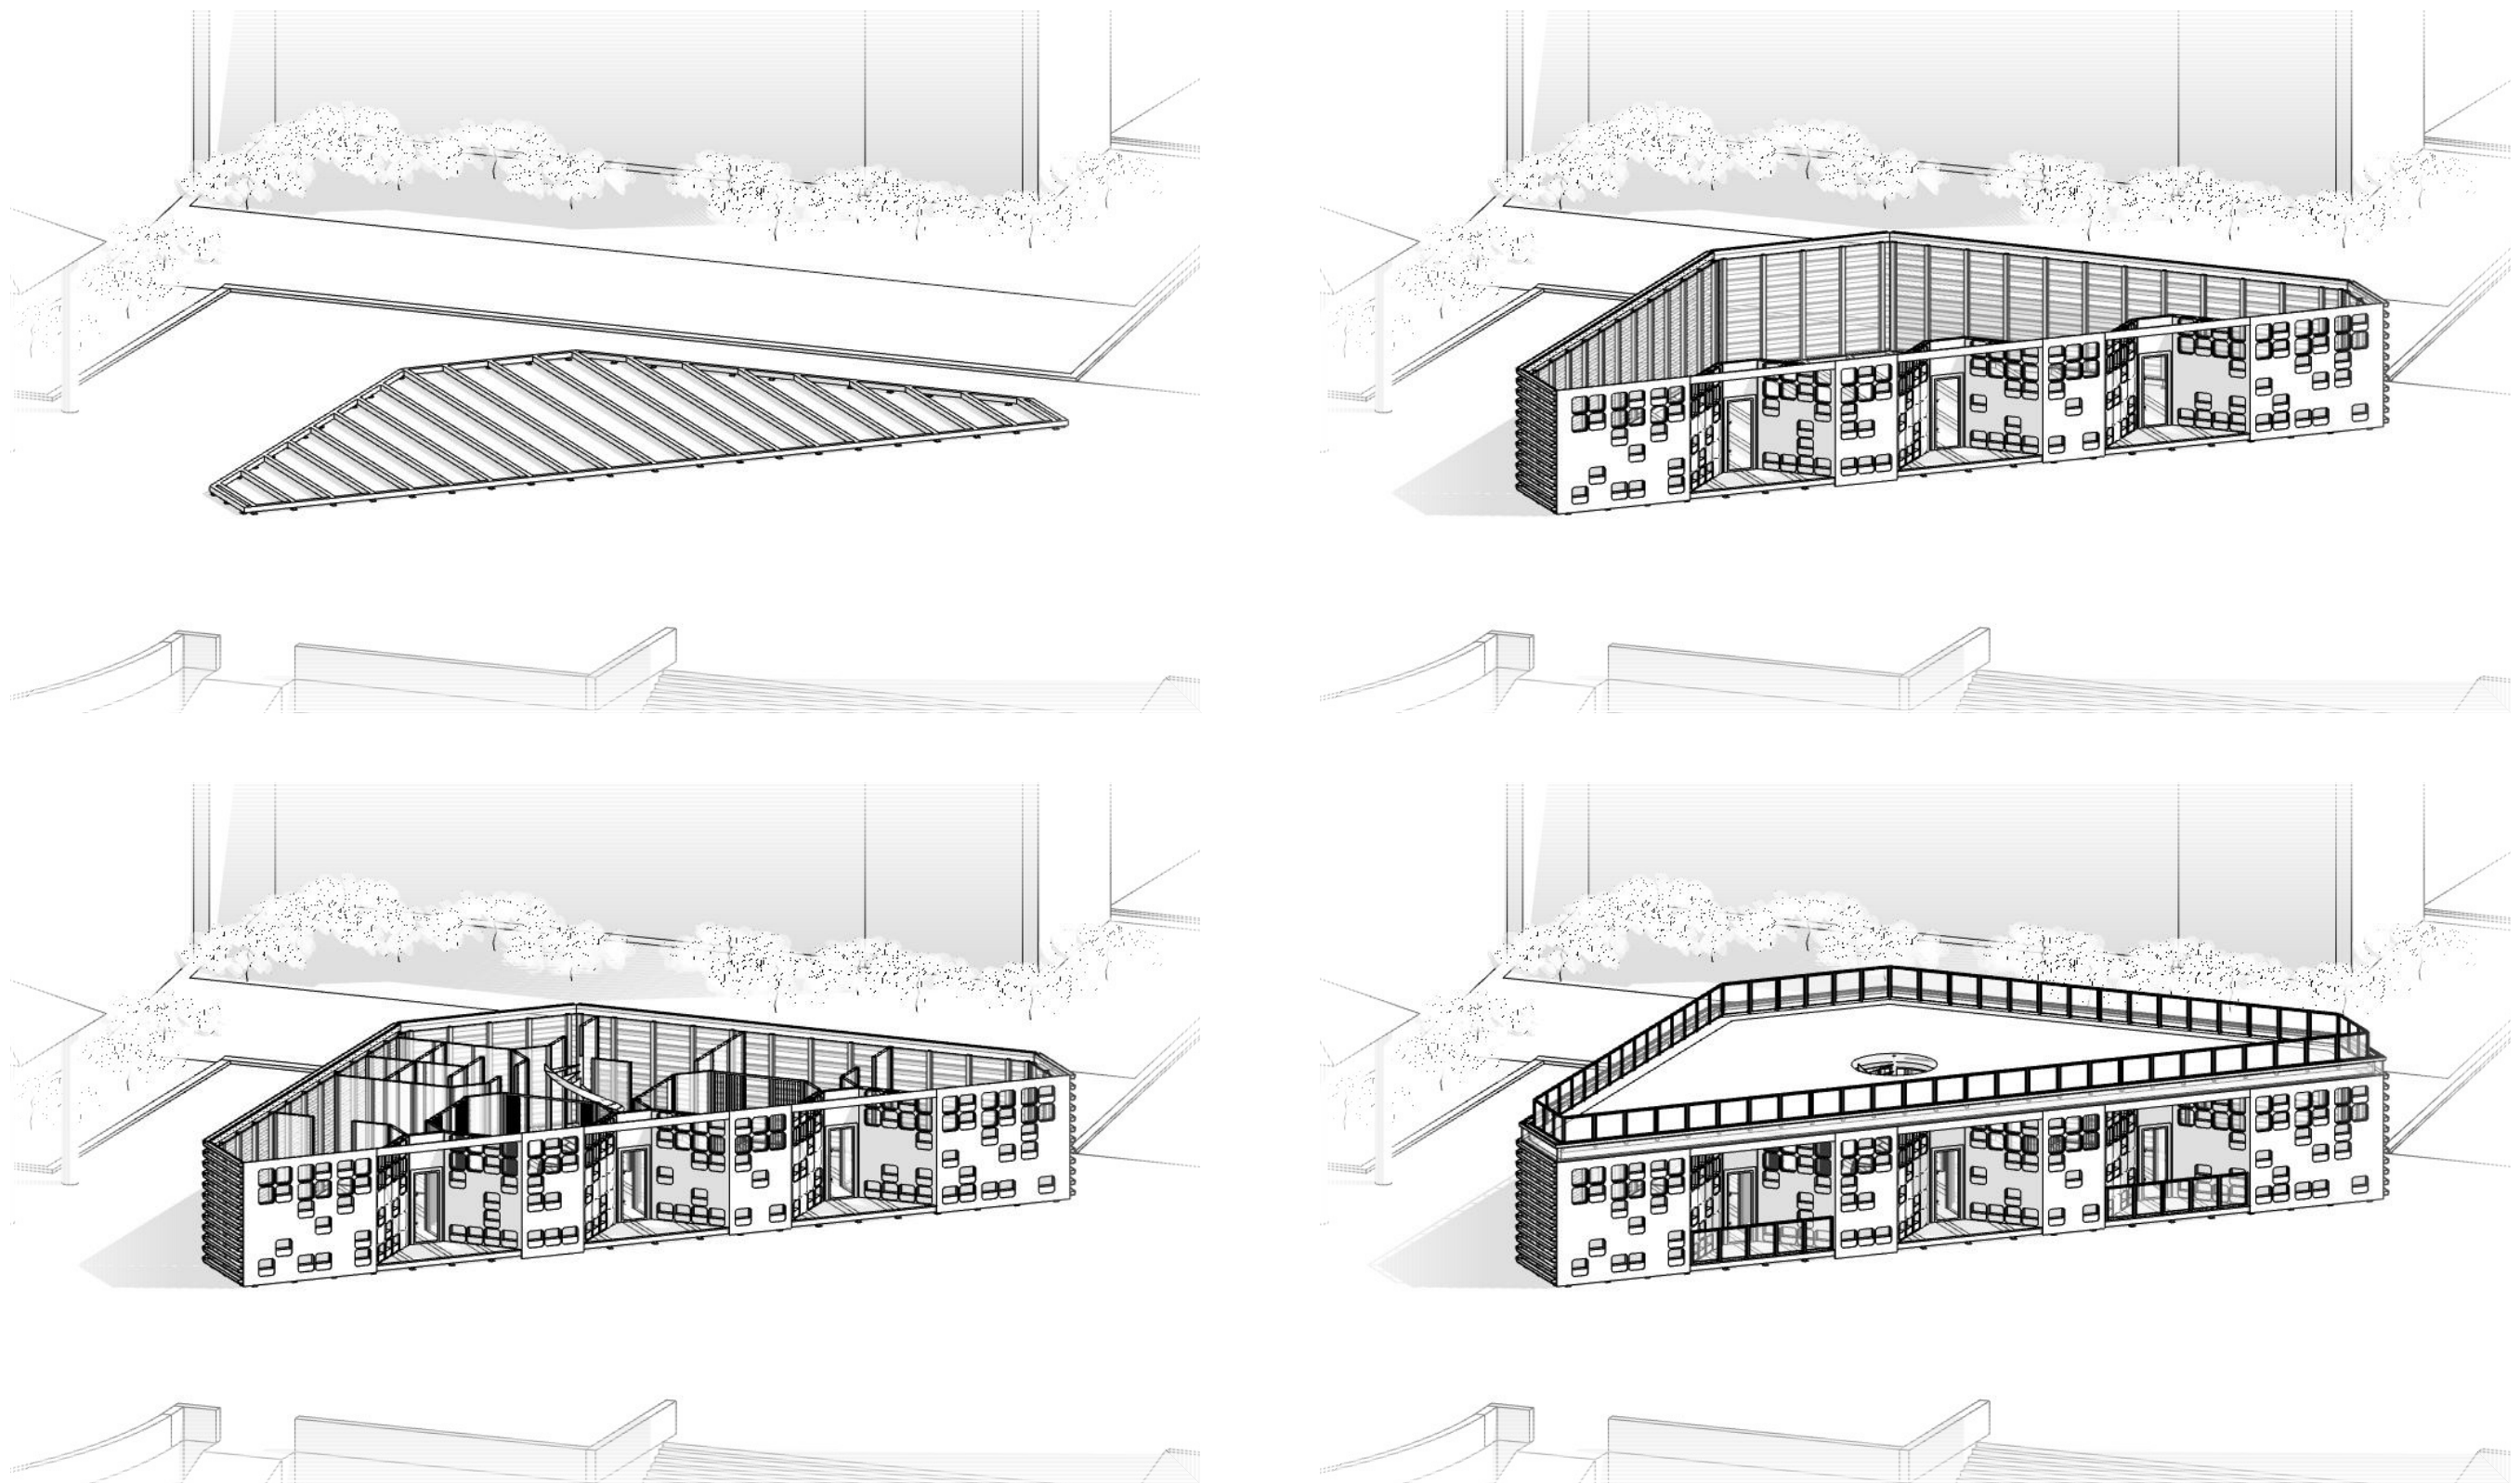

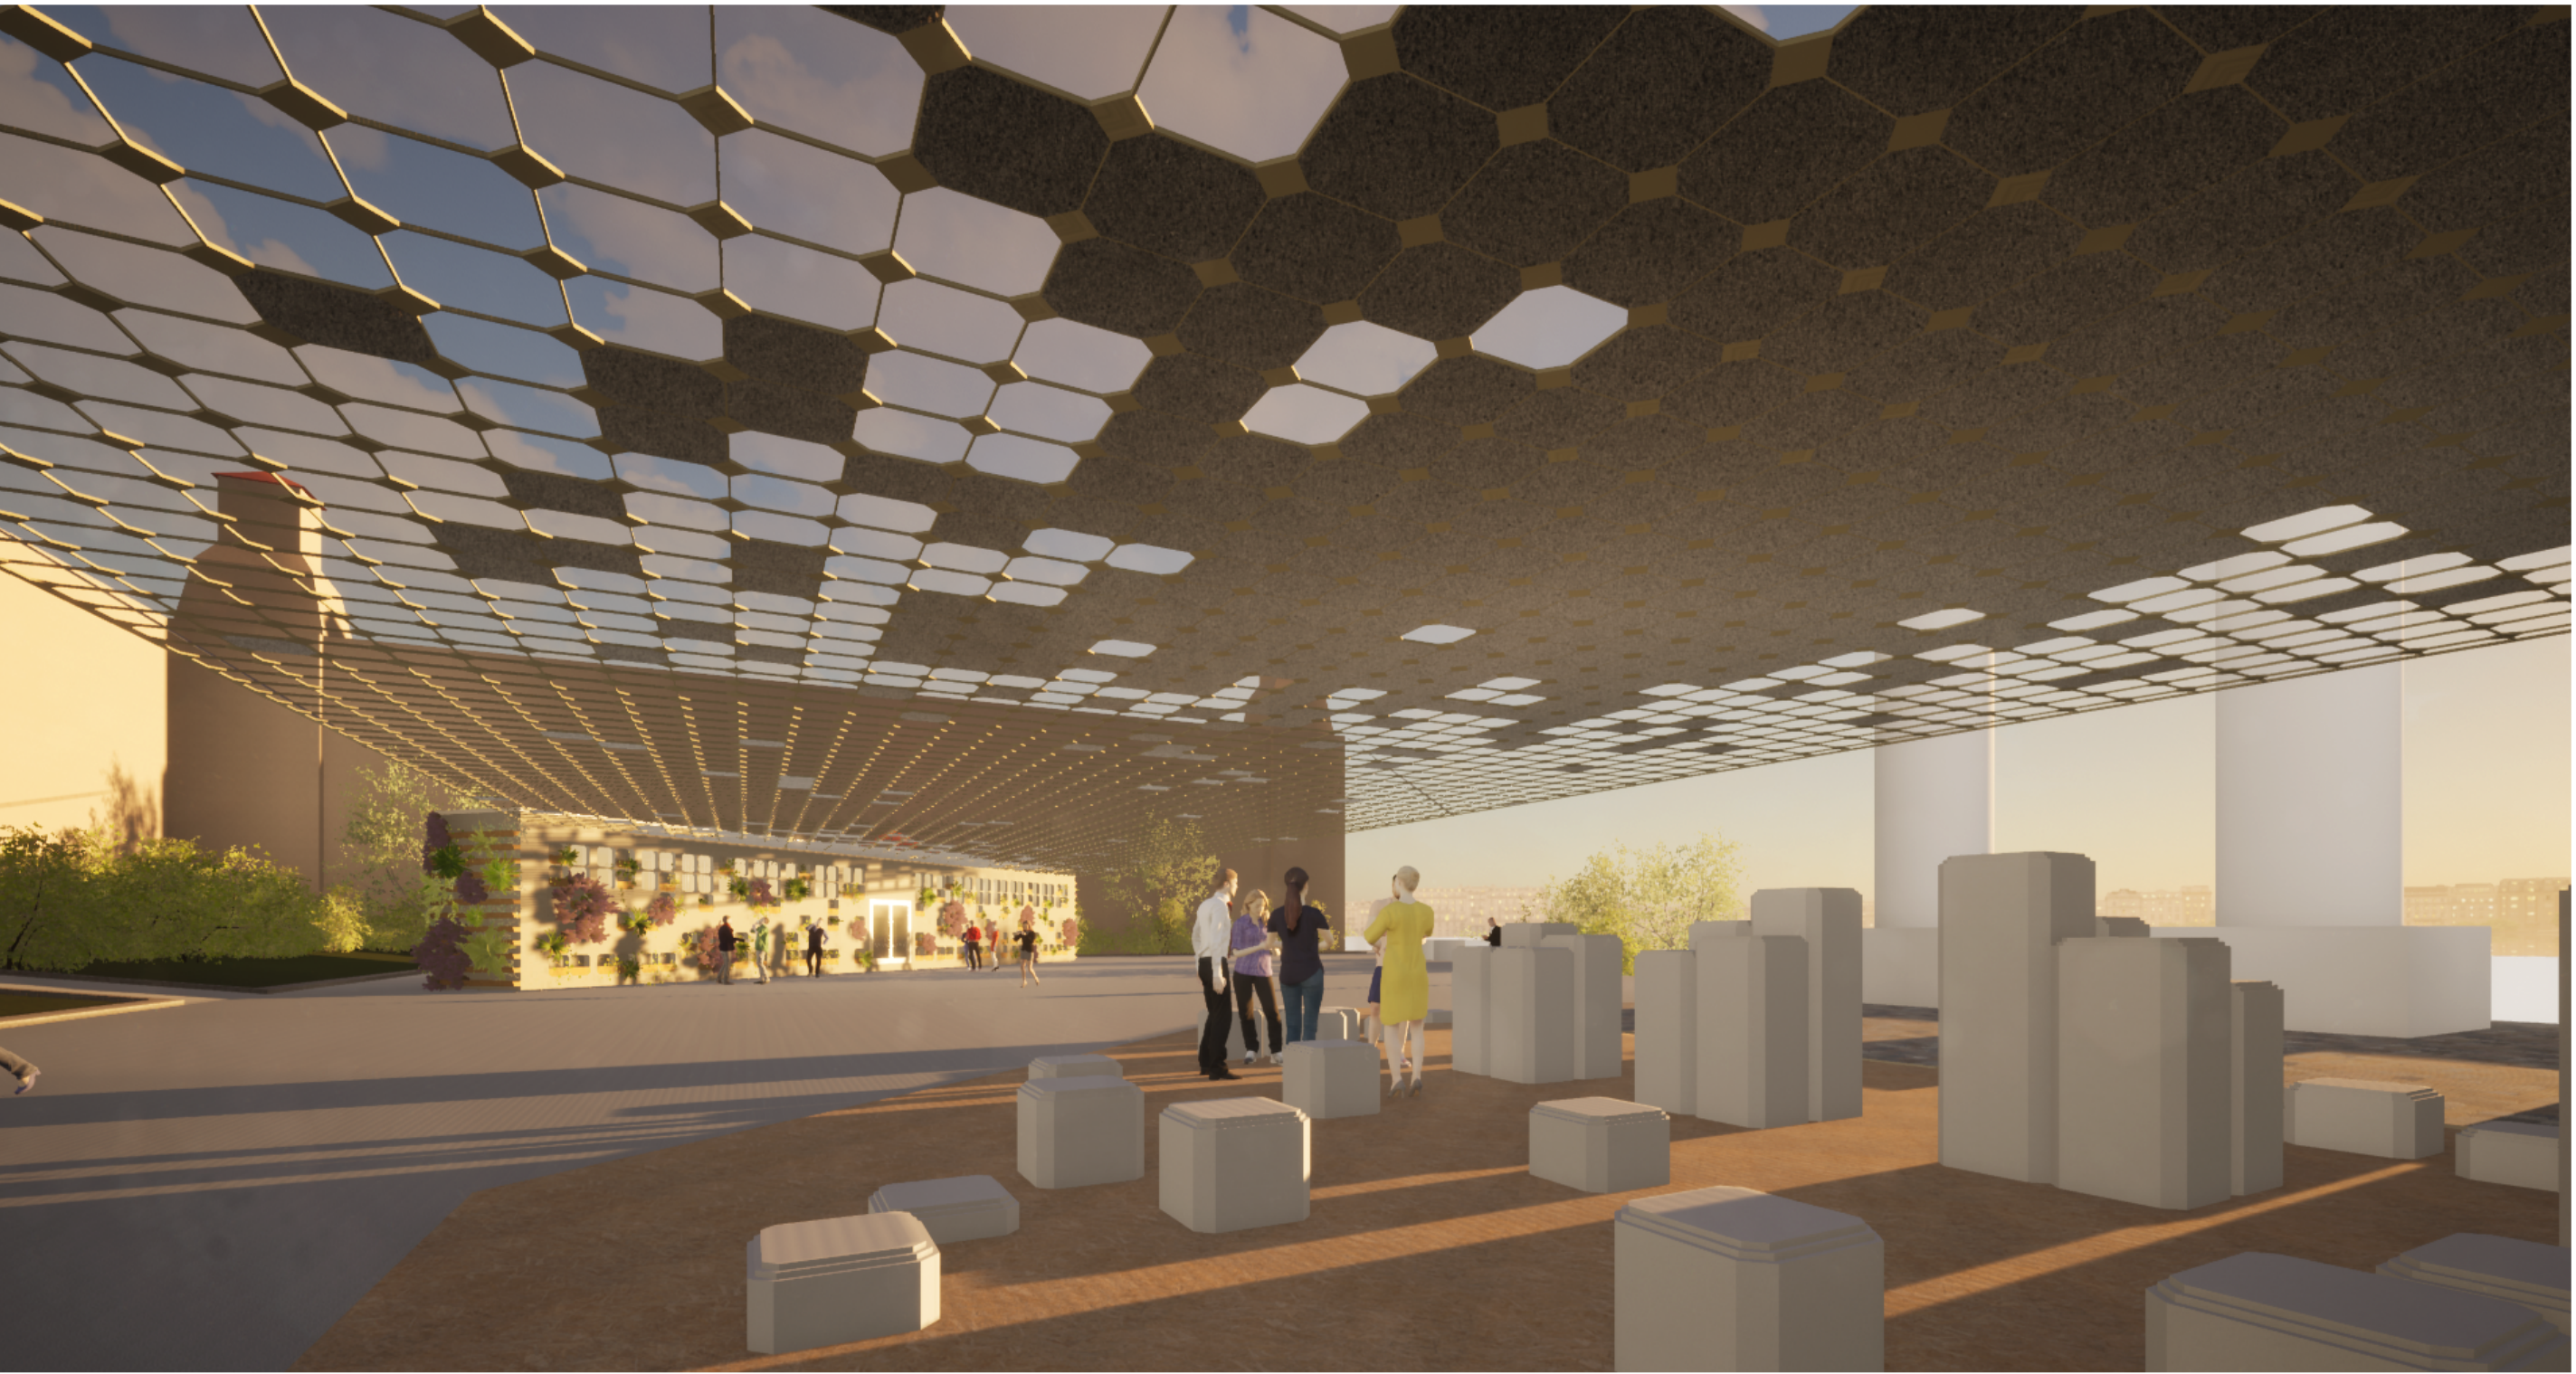



green faccade systems M1:20

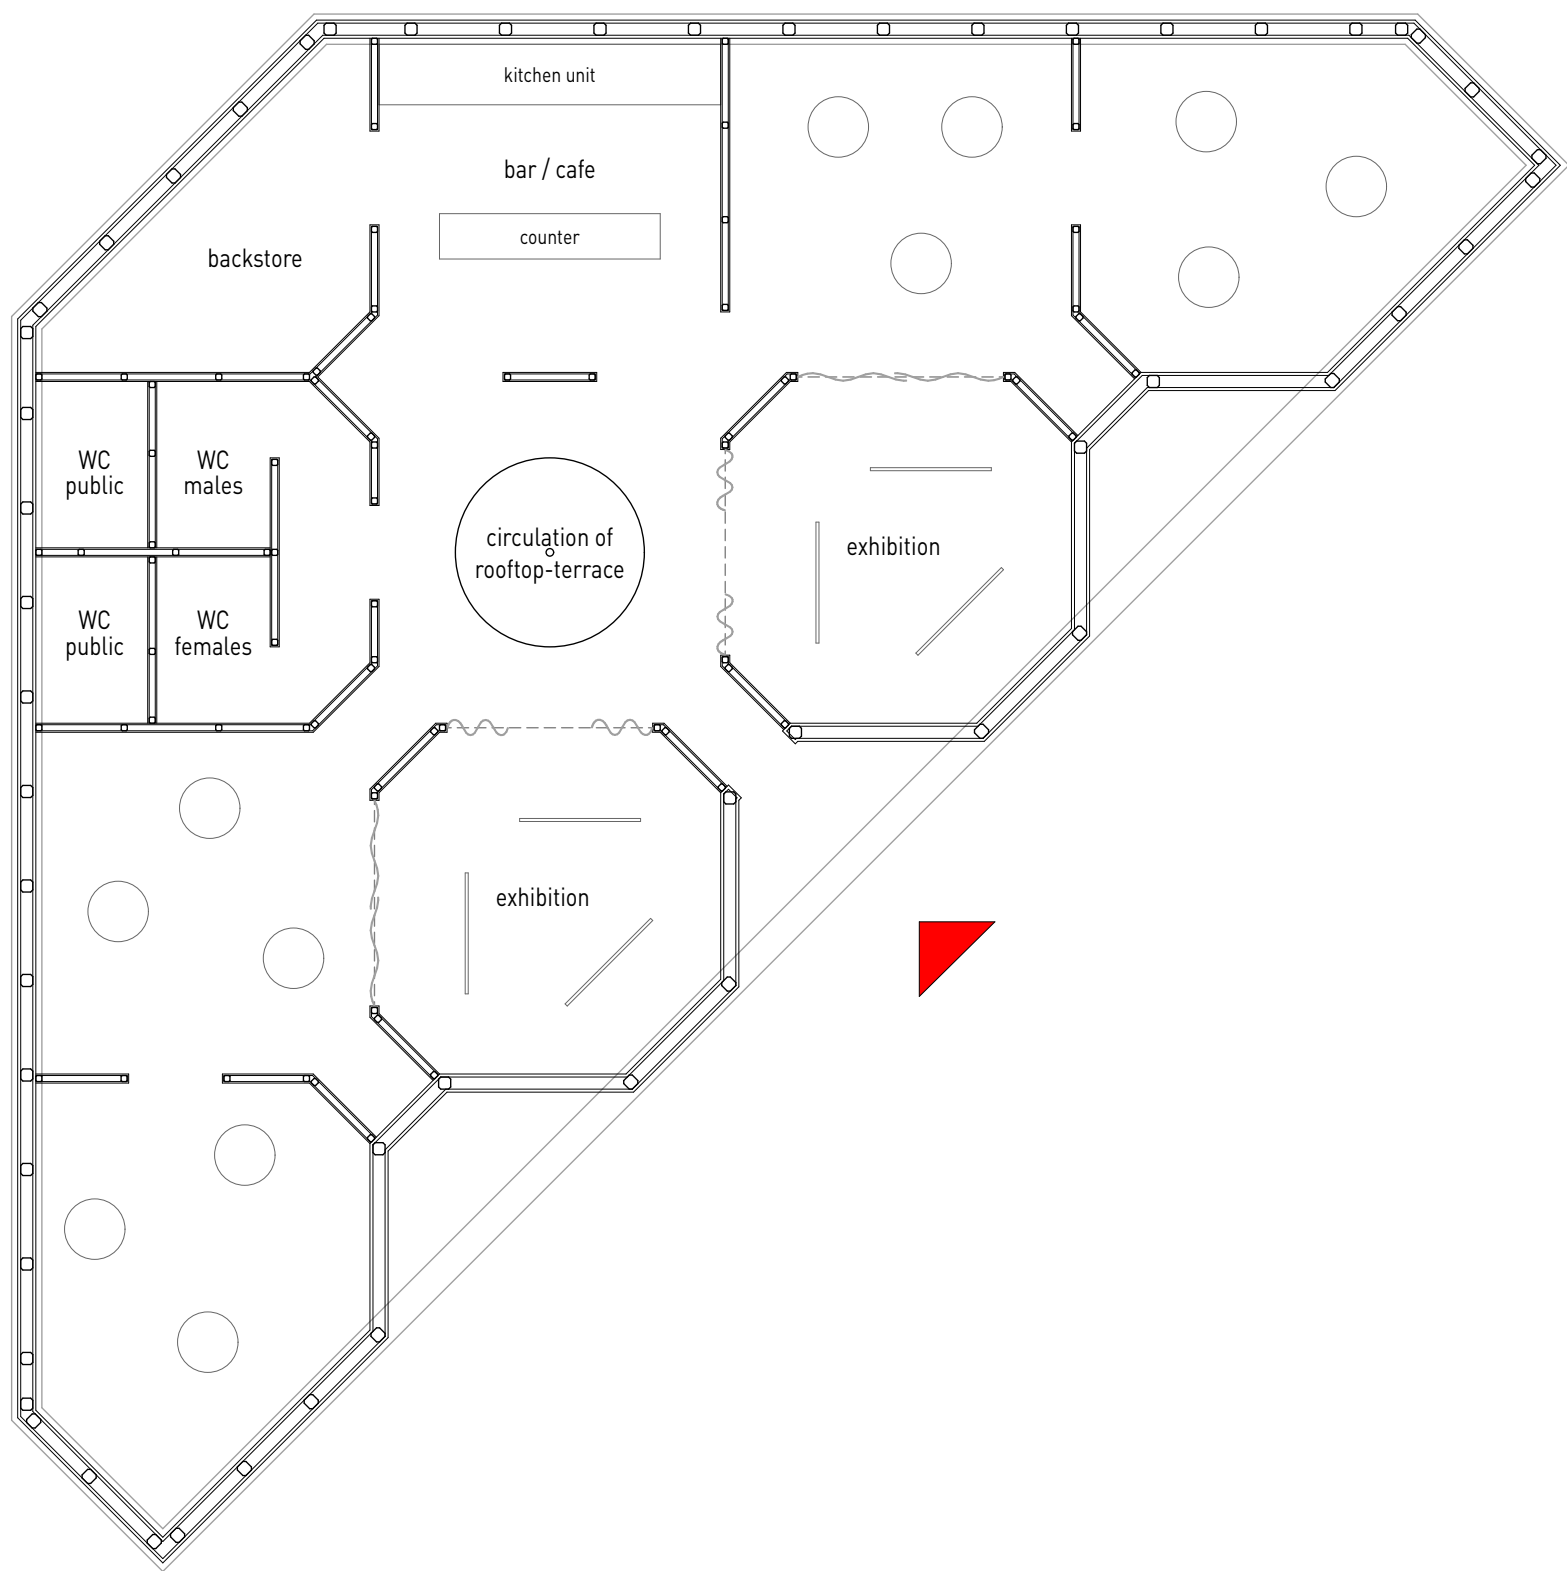


meeting pavilion M1:100



urban furniture M1:20

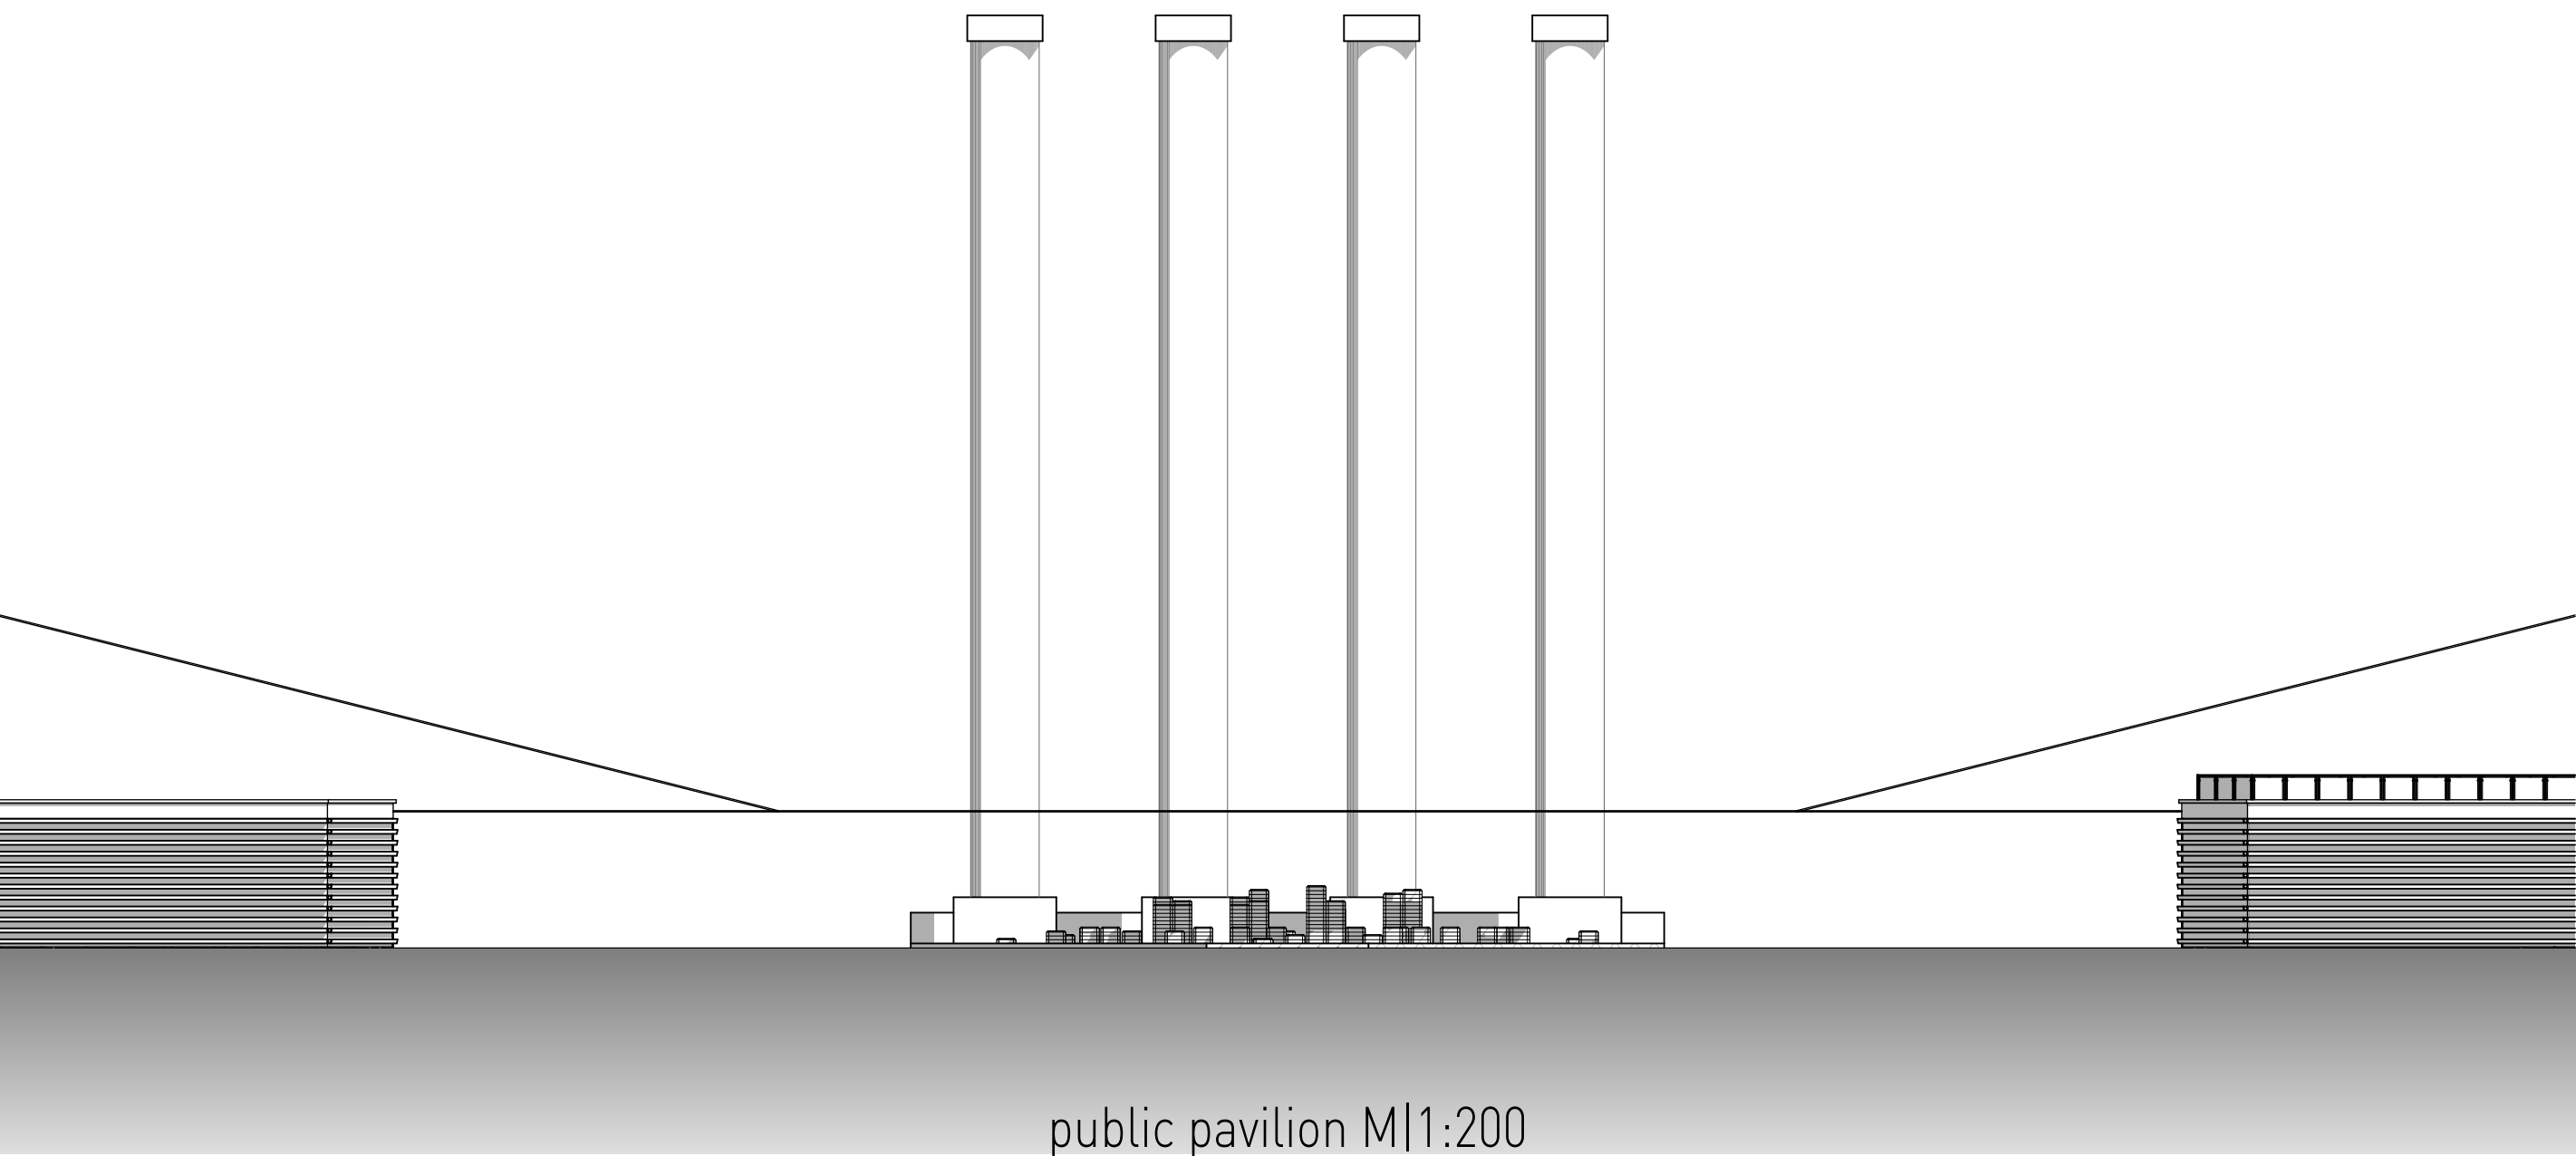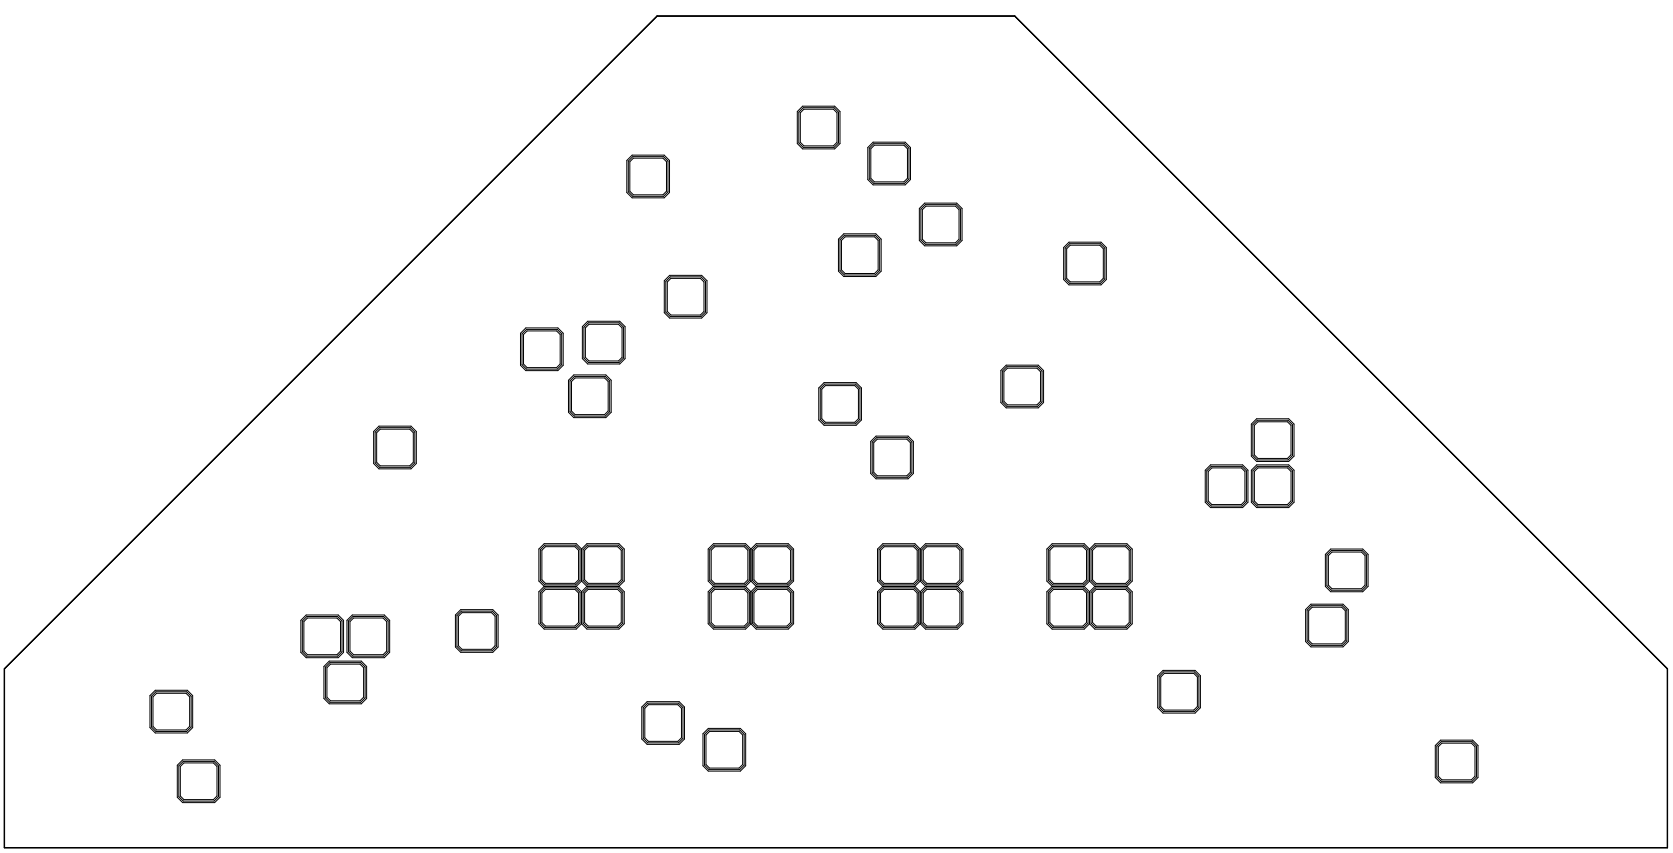

public pavilion M1:200

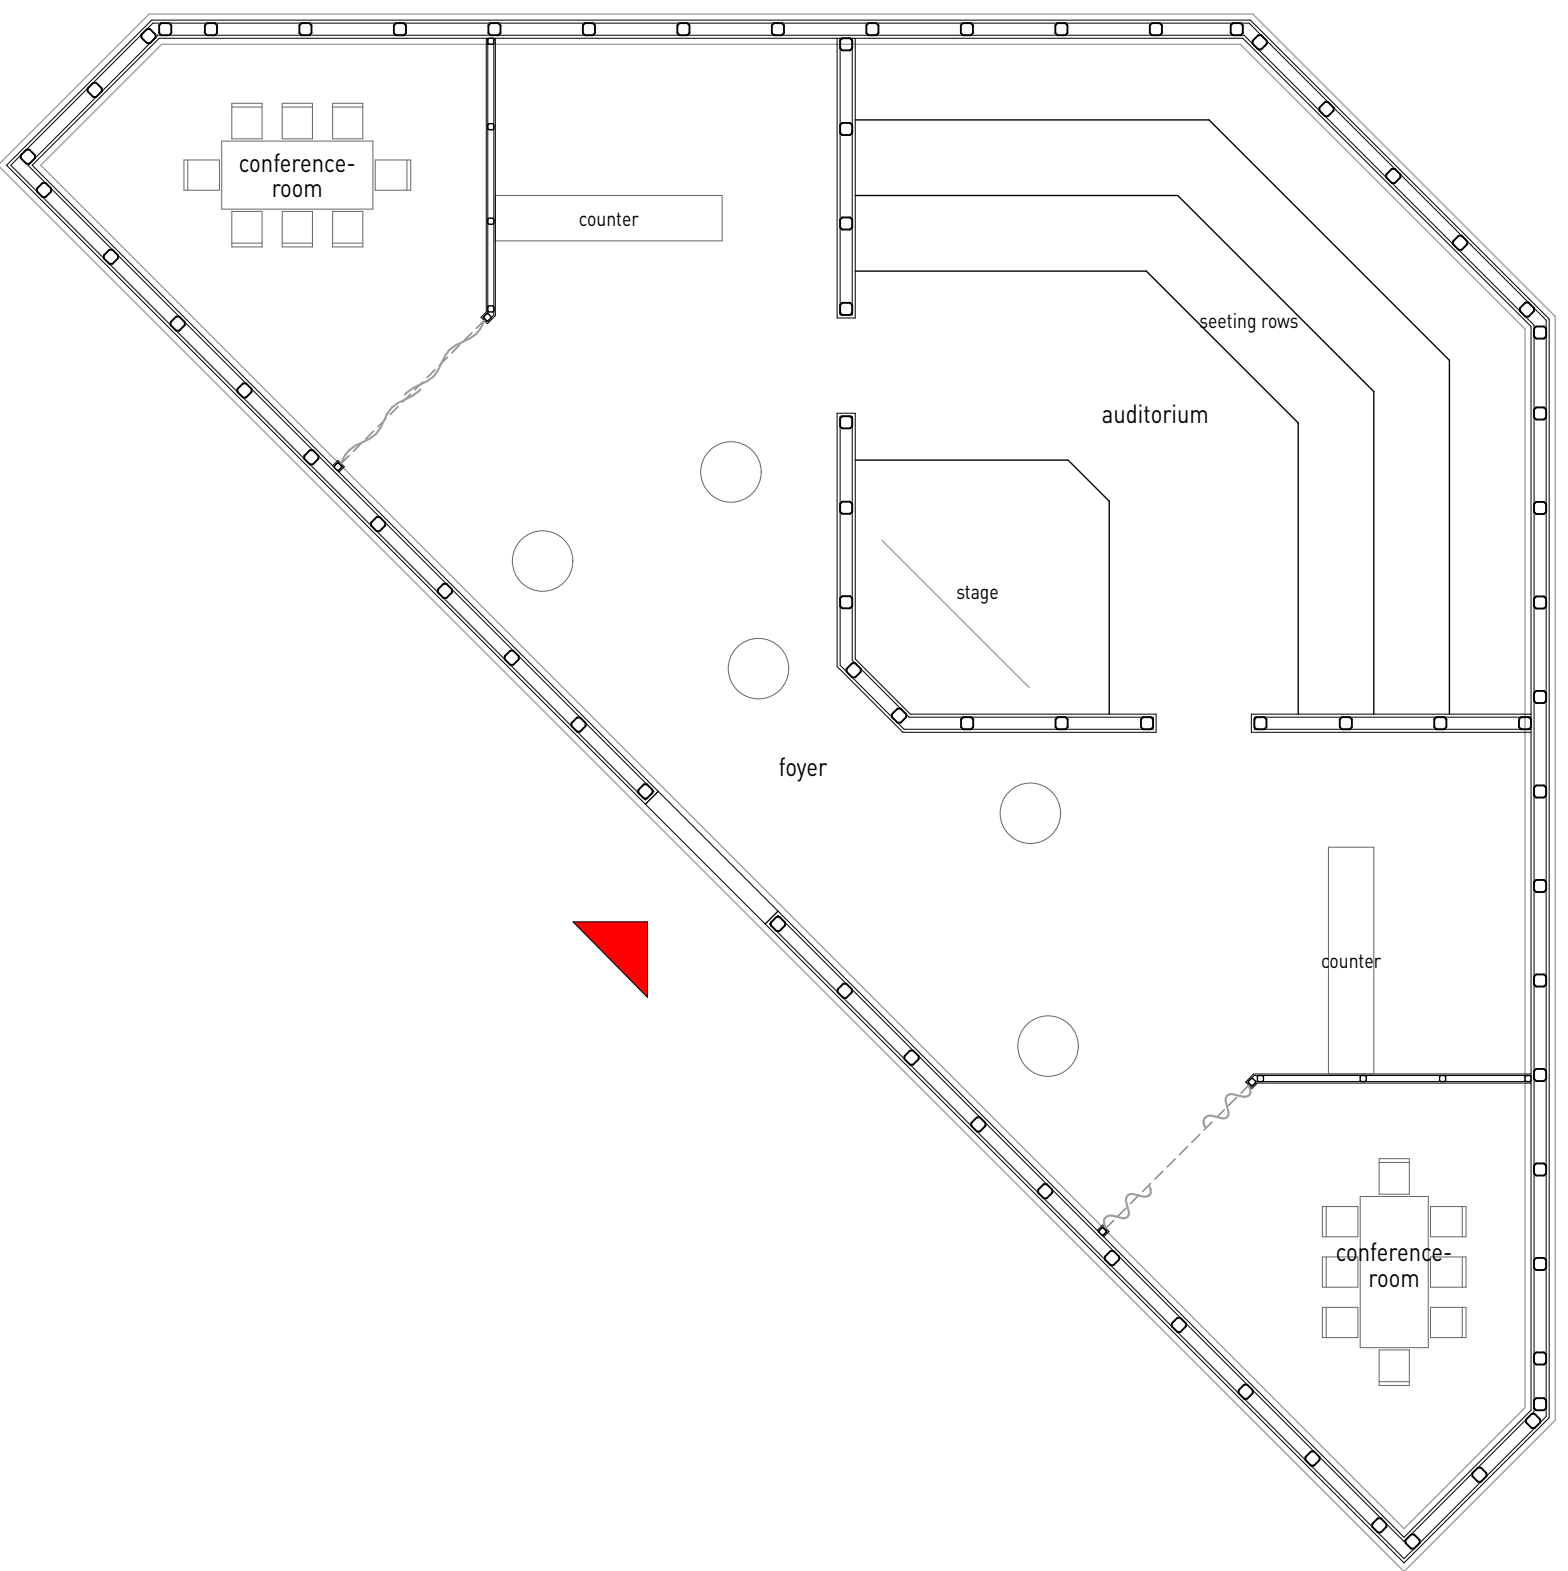

converence pavilion M1:100

